



©TRIANGLE ARCHITECTS LIMITED  
 THIS DRAWING IS THE SUBJECT OF COPYRIGHT WHICH RESTS IN TRIANGLE ARCHITECTS LIMITED. IT IS AN INSTRUMENT OF COPYRIGHT TO REPRODUCE THIS DRAWING BY WHATEVER MEANS INCLUDING ELECTRONIC, WITHOUT THE EXPRESS WRITTEN CONSENT OF TRIANGLE ARCHITECTS LIMITED, WHICH IS RESERVED.  
 TRIANGLE ARCHITECTS LIMITED ASSUMES ITS RIGHTS TO BE IDENTIFIED AS THE AUTHOR OF THIS DESIGN.  
 DO NOT SCALE PLANS FOR CONSTRUCTION.  
 THE CONTRACTOR IS RESPONSIBLE FOR CHECKING DIMENSIONS, TOLERANCES & REFERENCES.  
 ANY DISCREPANCY TO BE VERIFIED WITH THE ARCHITECT BEFORE PROCEEDING WITH THE WORKS.  
 REPORT ERRORS & OMISSIONS TO ARCHITECT.  
 WHERE AN ITEM IS COVERED BY DRAWINGS OF DIFFERENT SCALES, THE DIMENSIONS SHOWN ON THE DRAWING TO BE WORKED TO DO NOT SCALE FROM THE DRAWING. DIMENSIONS ON THE DRAWING TO BE WORKED TO IN ALL CASES.  
 CHECK ALL DIMENSIONS ON SITE.  
 DRAWINGS TO BE READ IN CONJUNCTION WITH THE HEALTH & SAFETY PLAN AND ALL RELEVANT RISK ASSESSMENTS AND THE FOLLOWING DRAWINGS.


LOCATION PLAN 1:1250

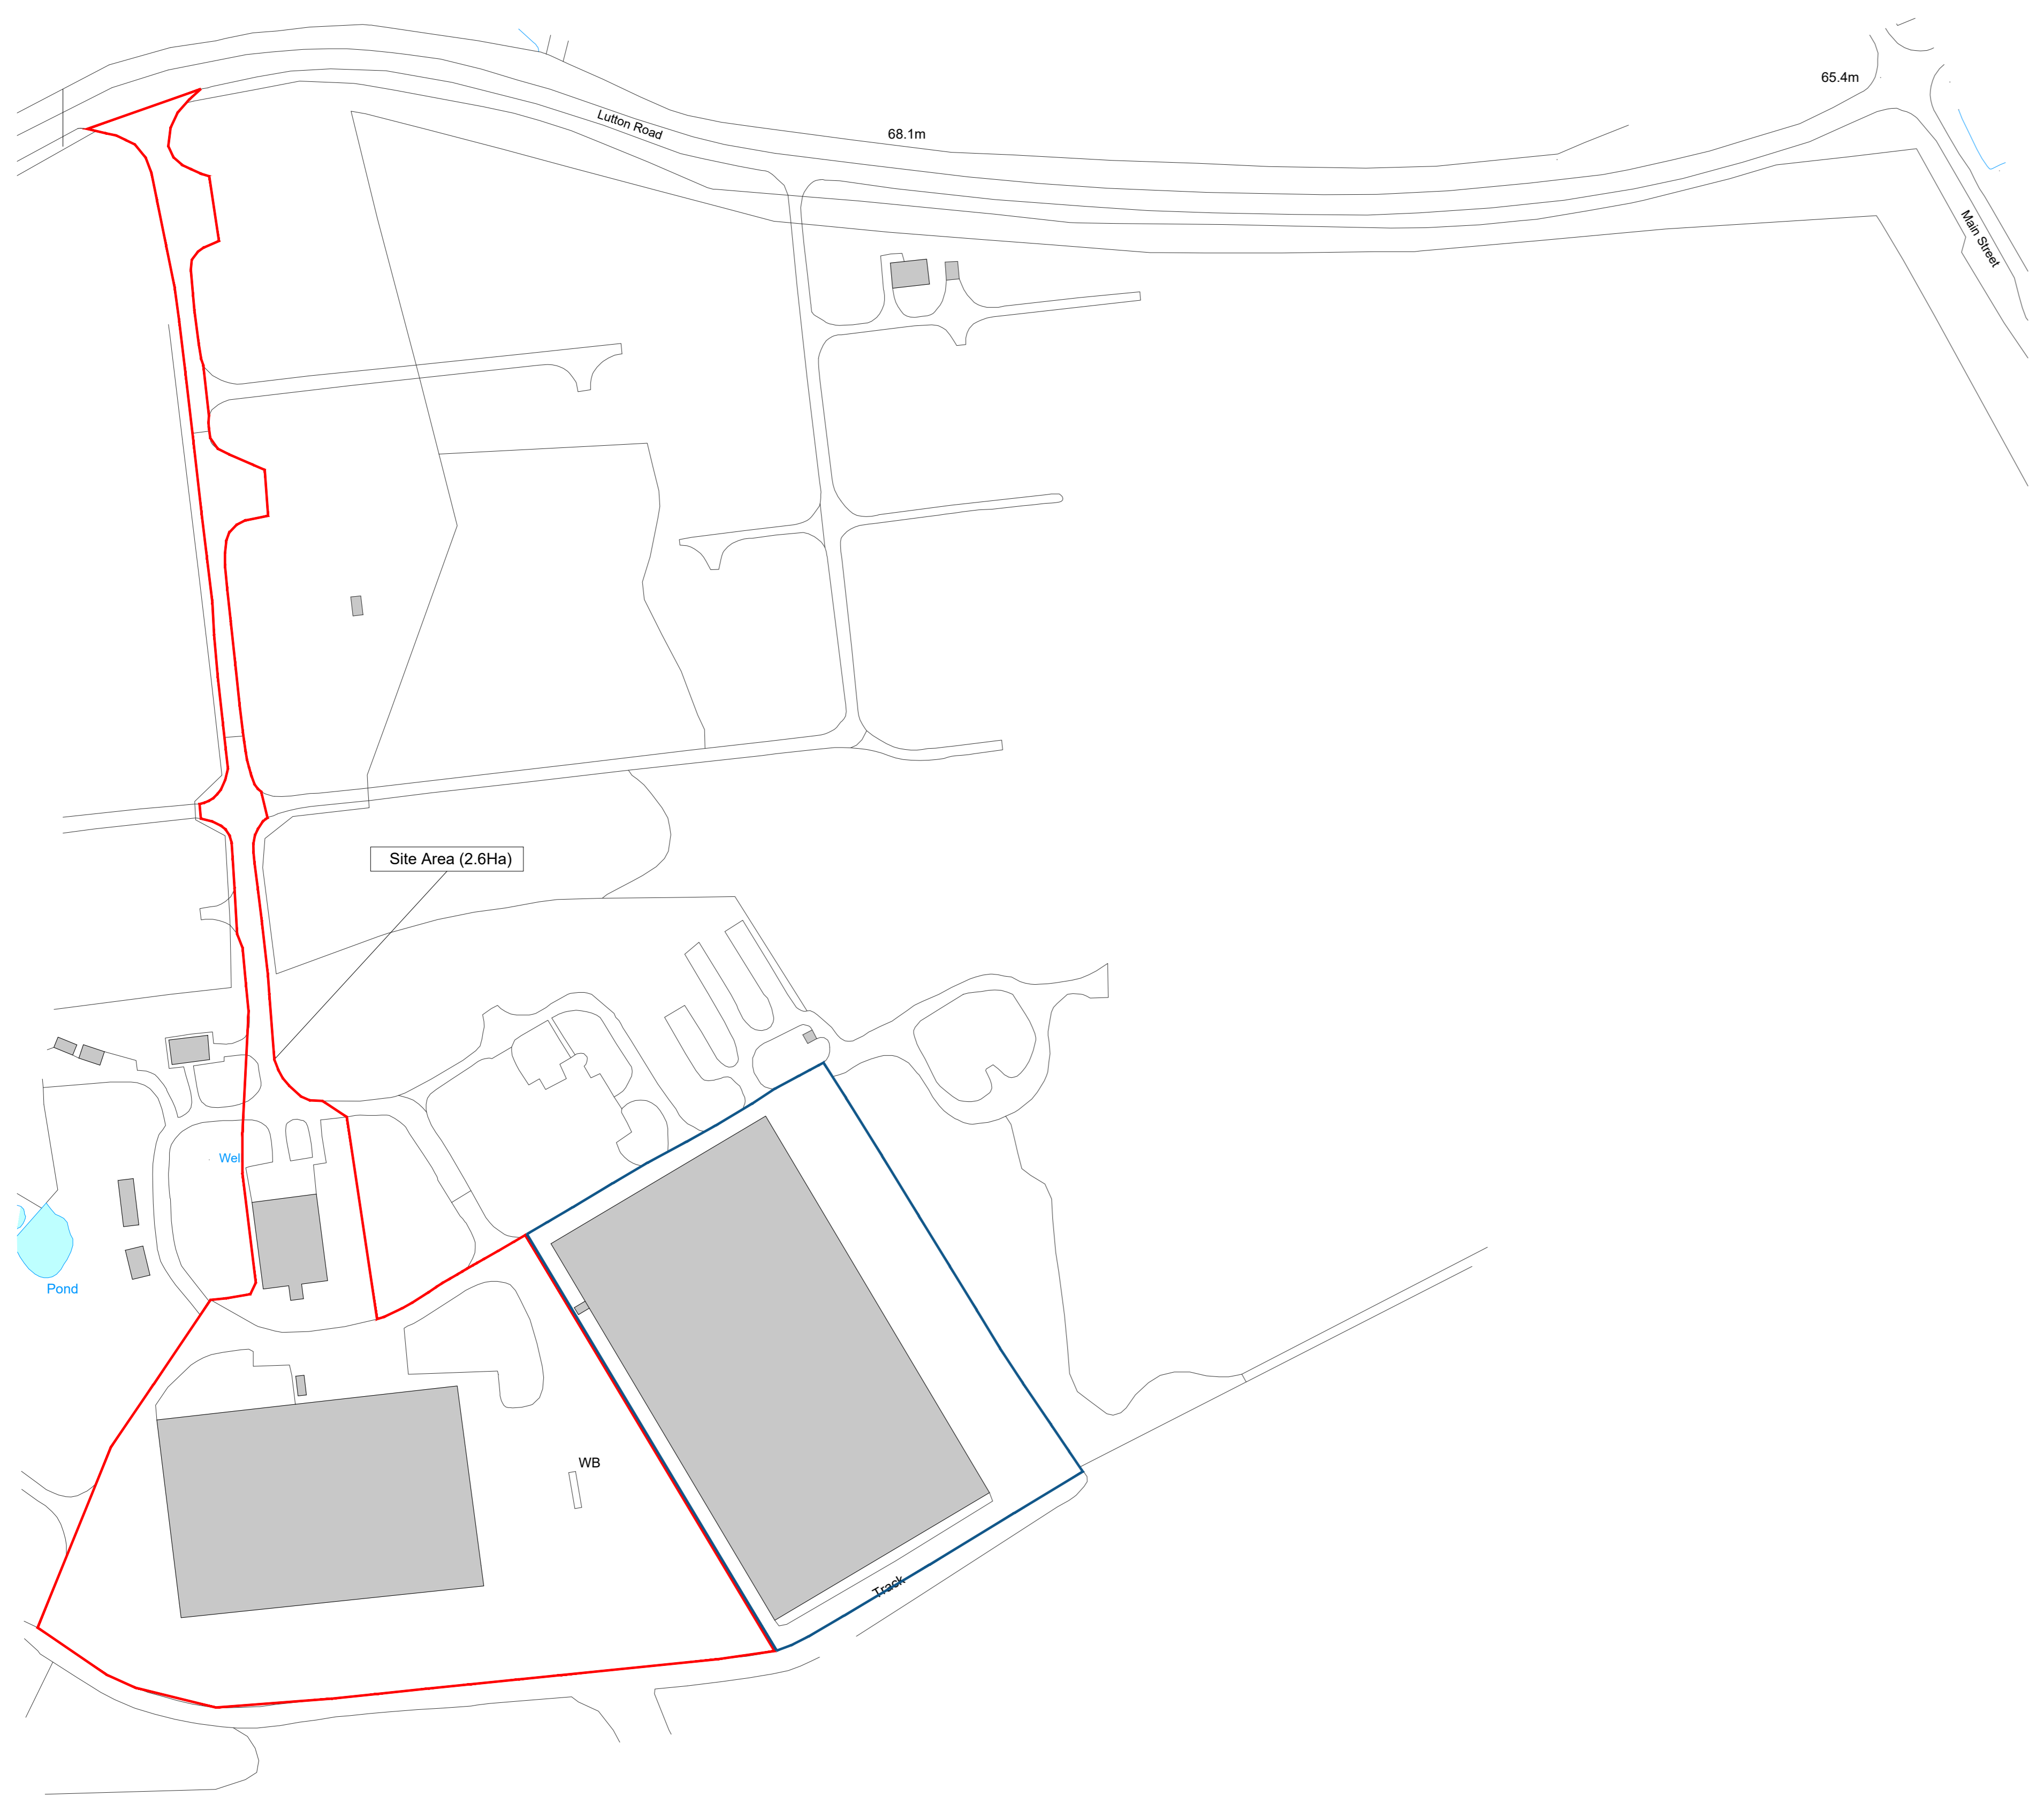

PROPOSED SITE PLAN 1:1250

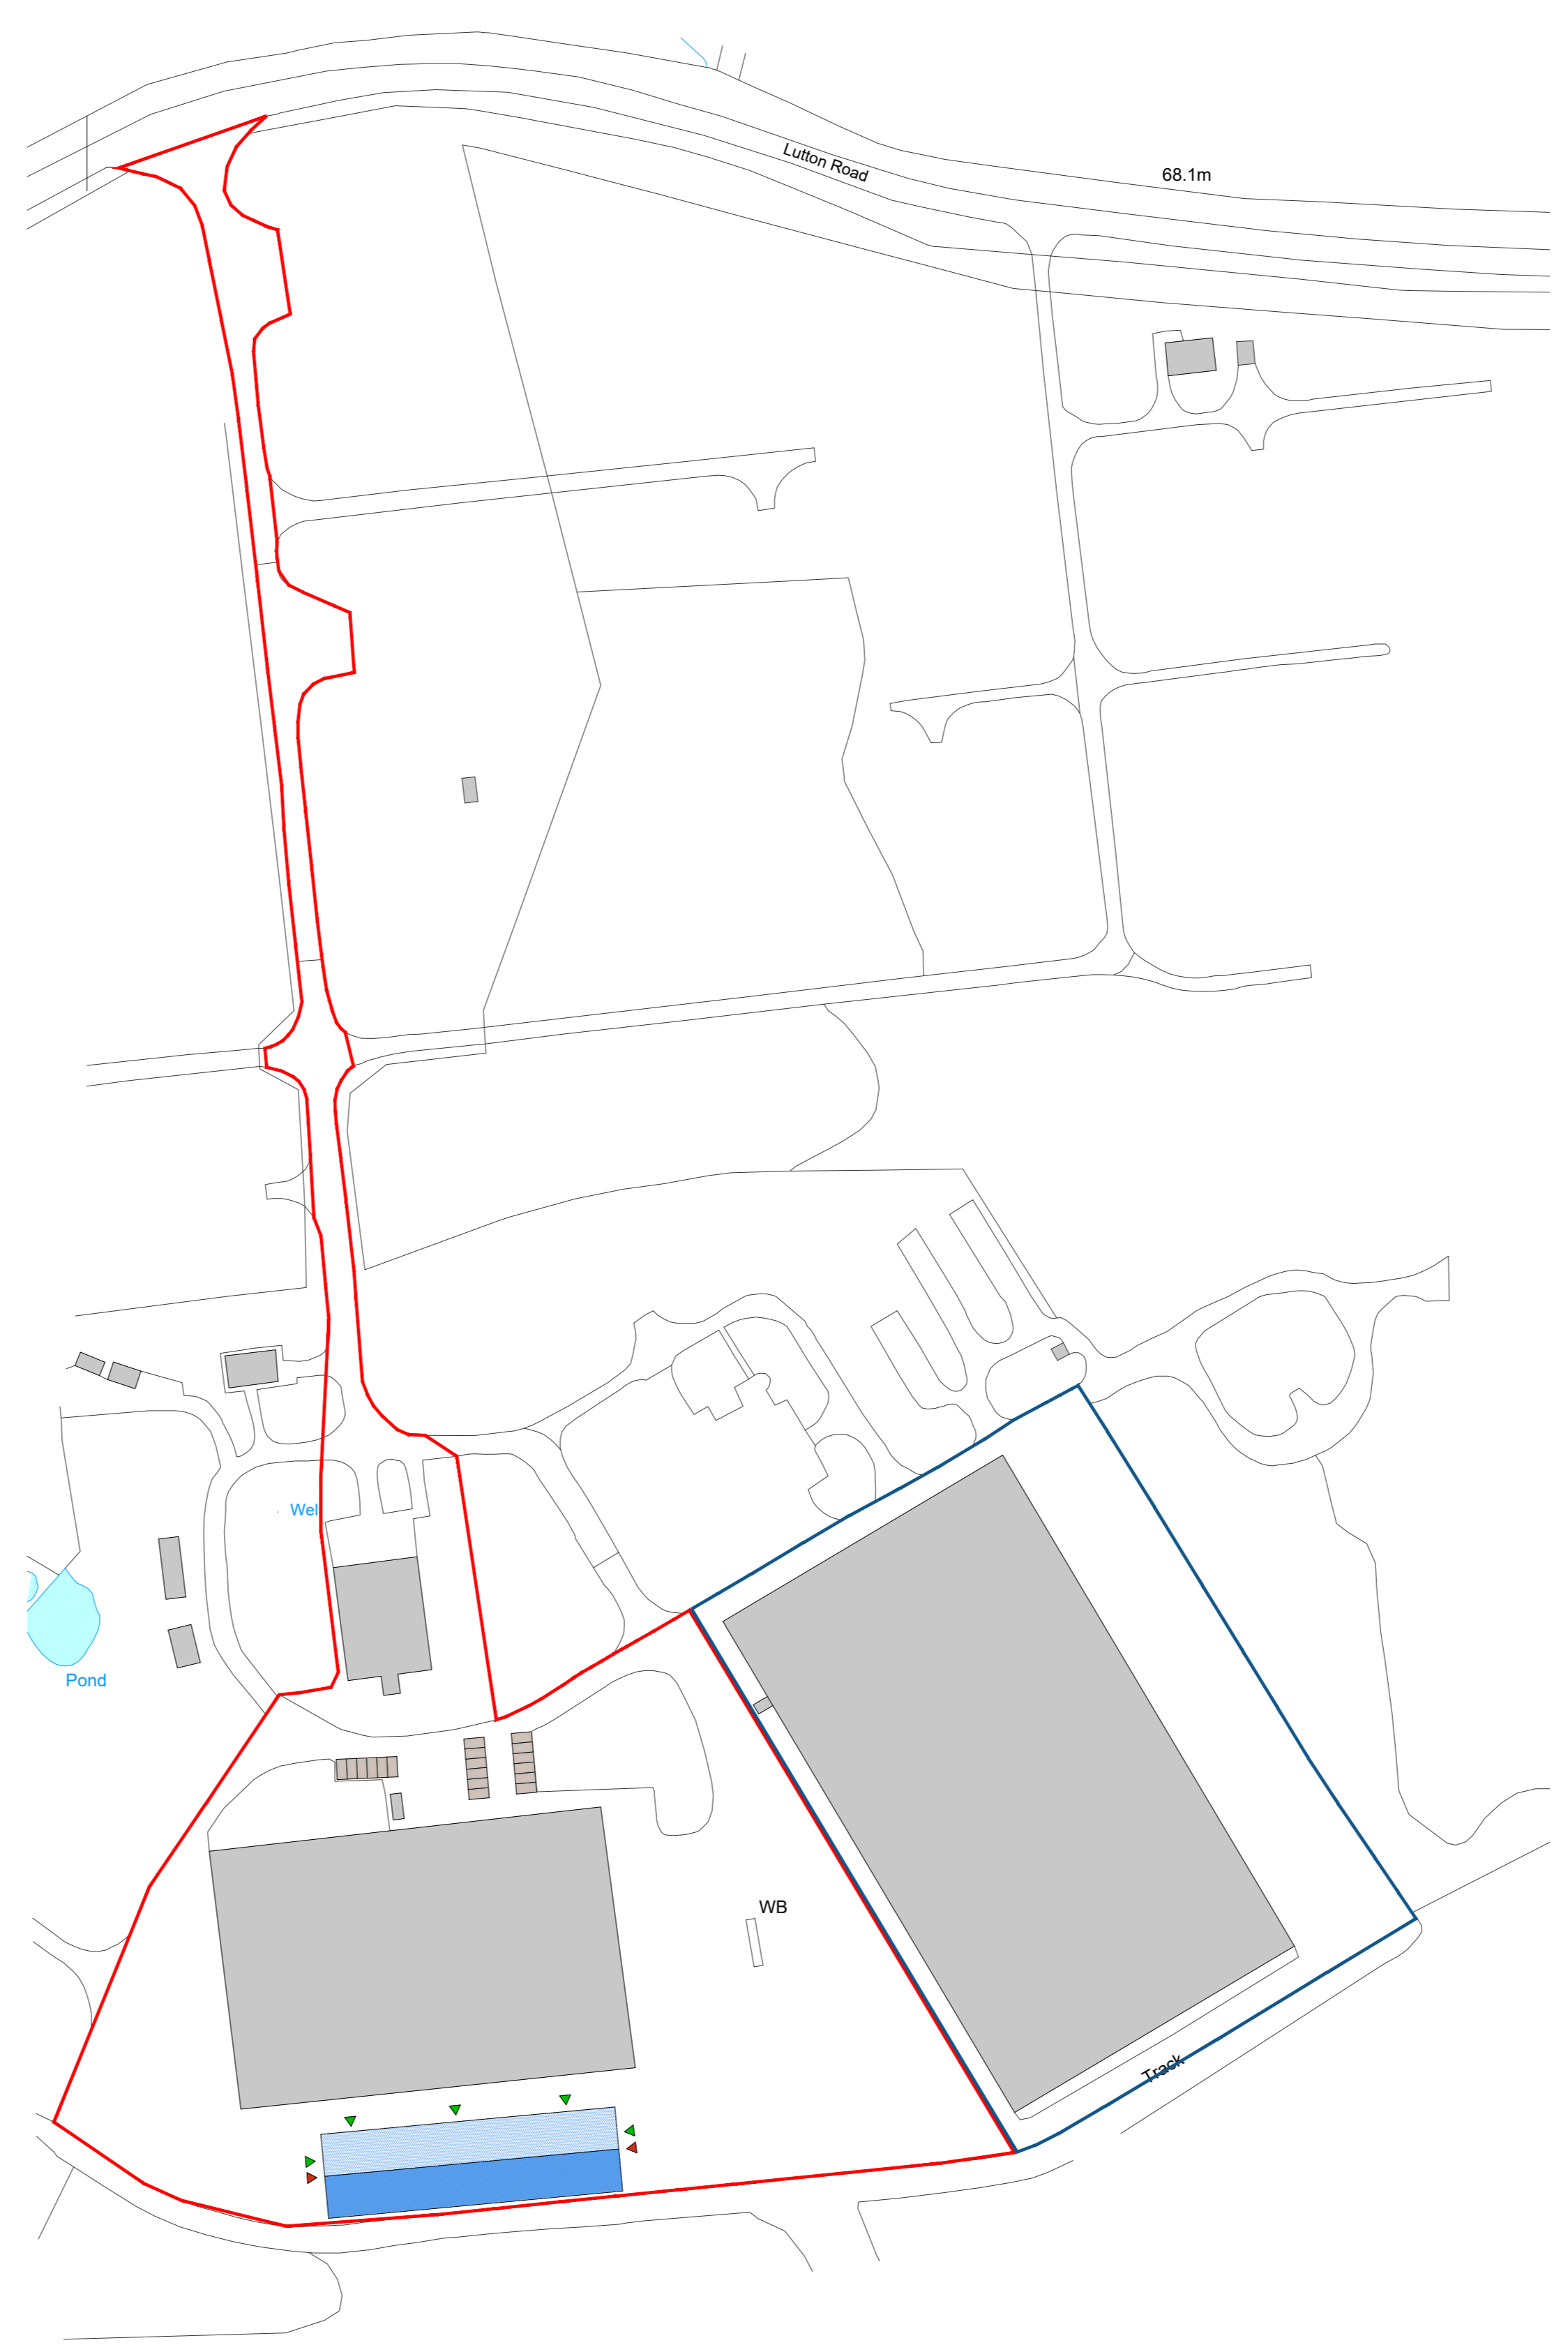

PROPOSED SITE PLAN 1:500

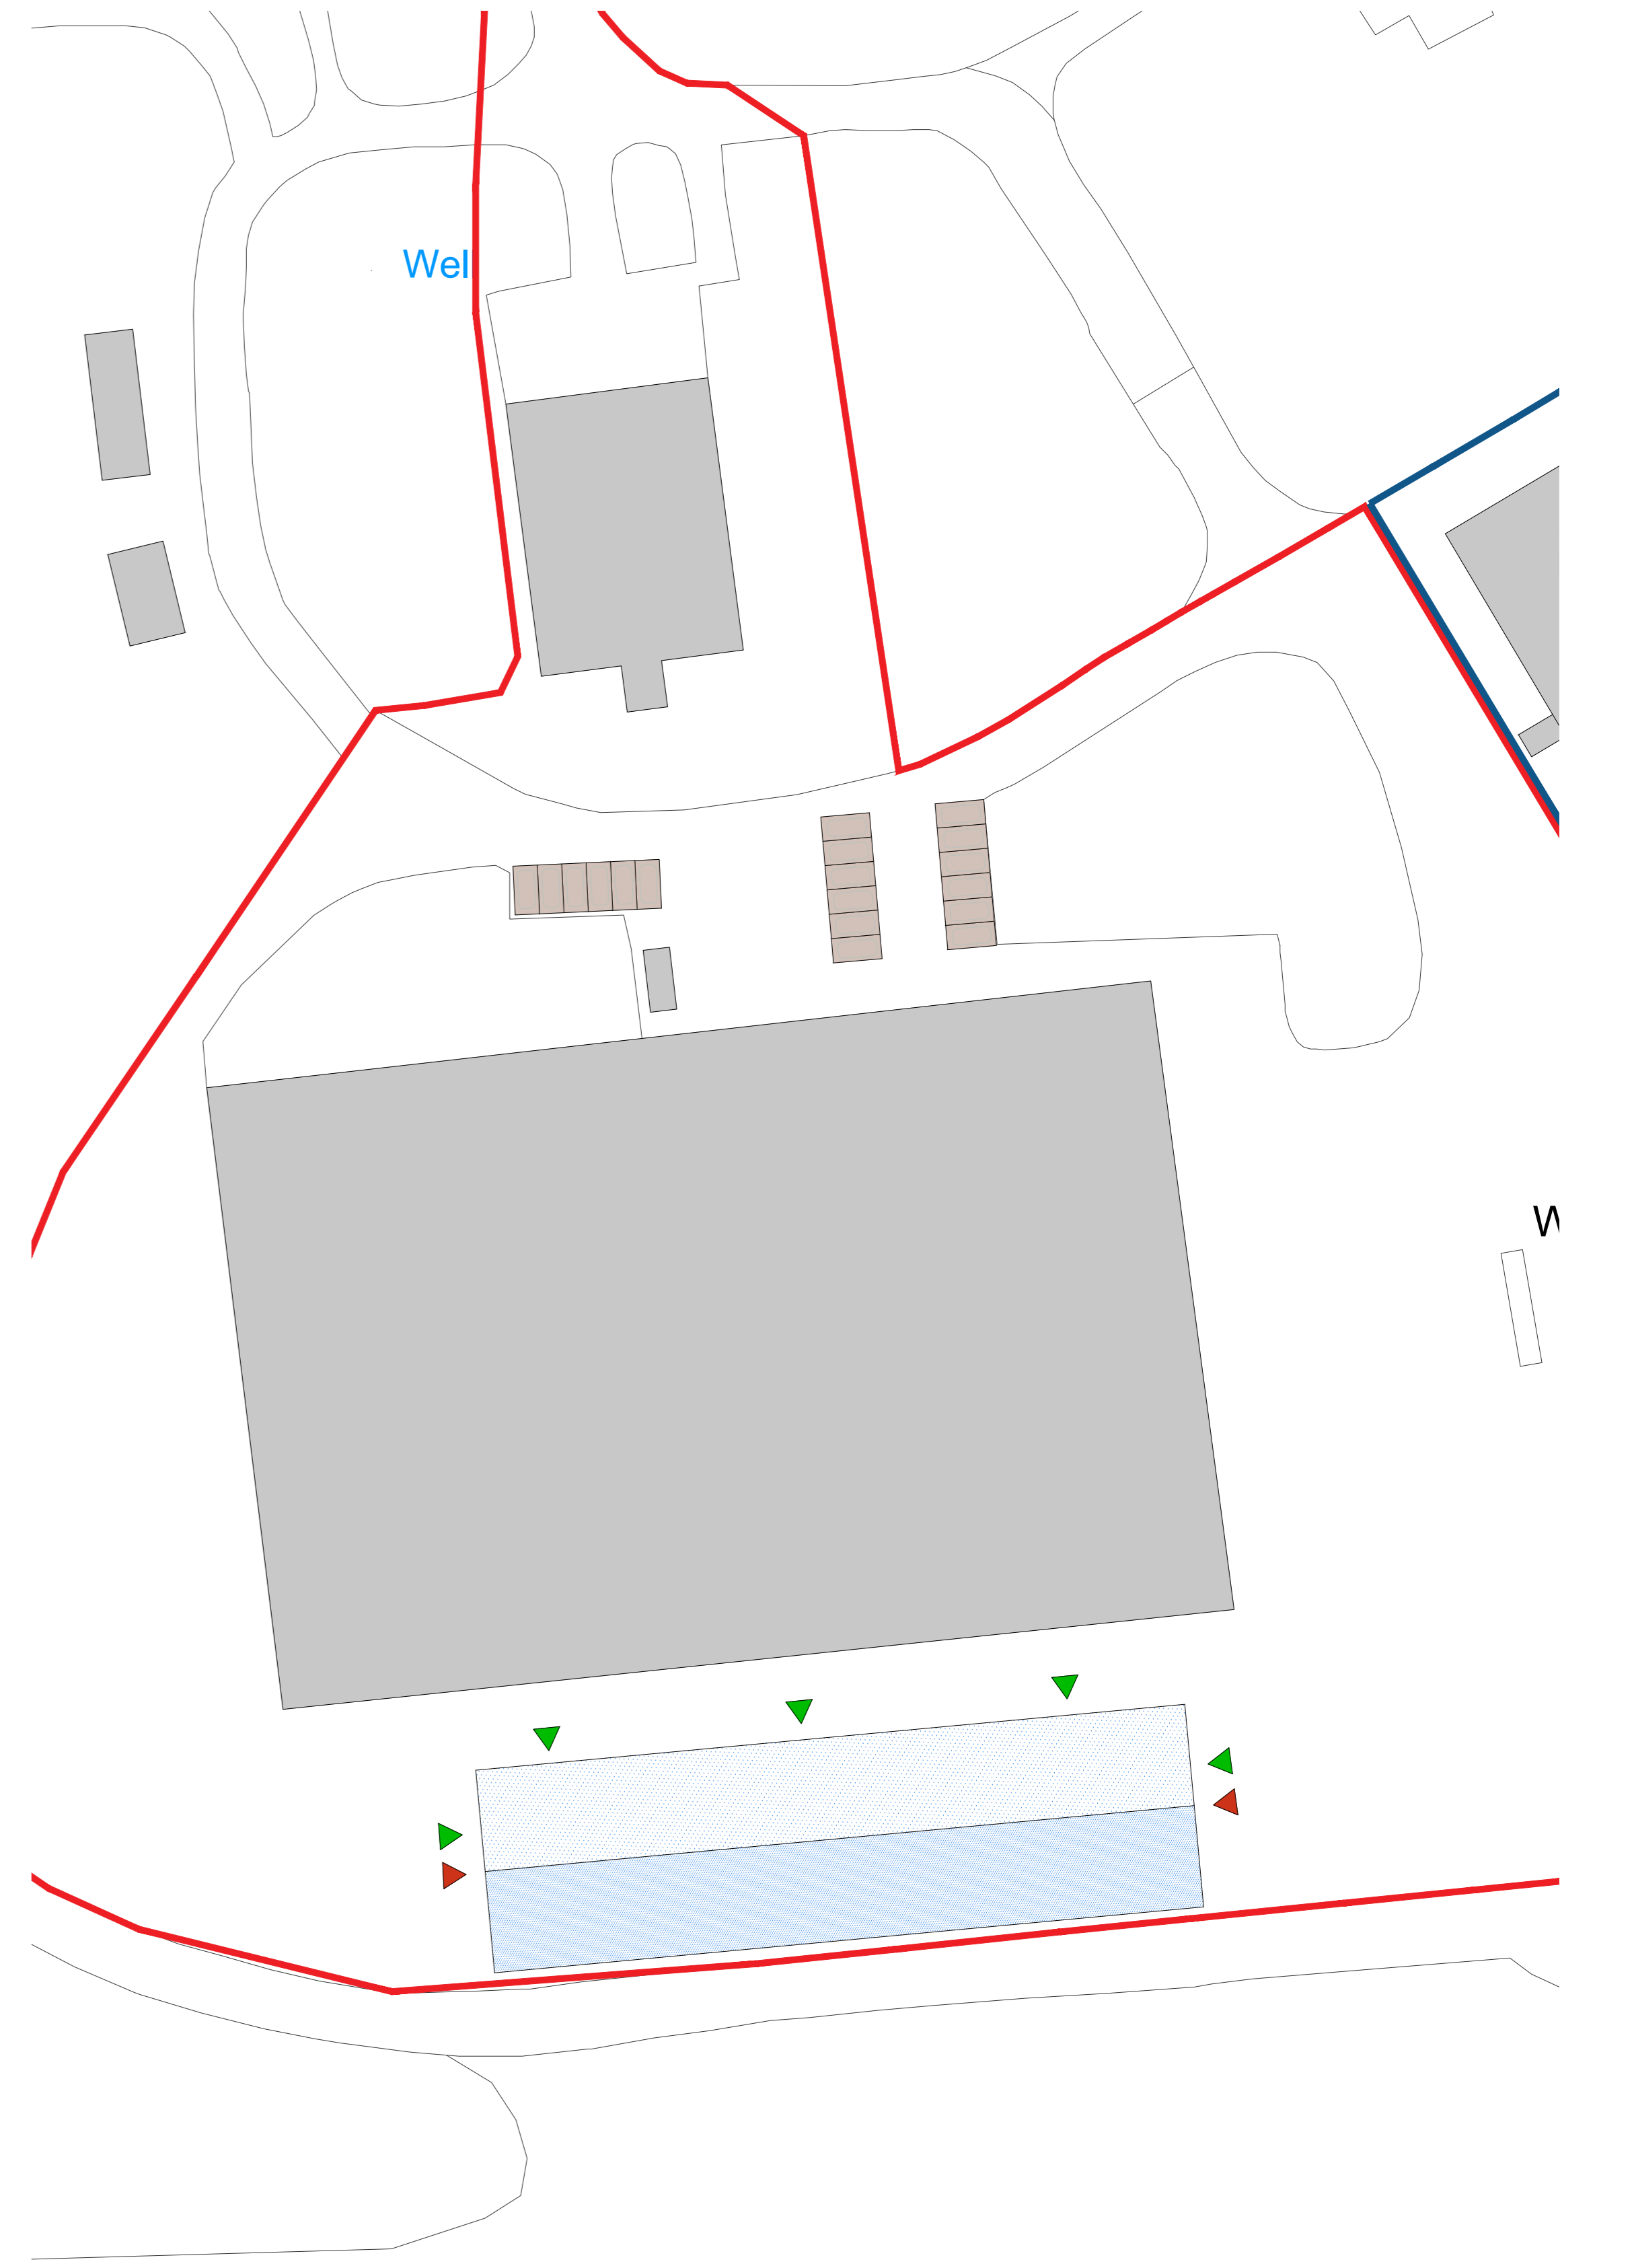

- Key
- Site Boundary
  - Land Owned by Applicant
  - Existing Buildings
  - Existing Car Parking Spaces (18)
  - ▲ Single Pedestrian Door
  - ▲ Electric Roller Shutter Door
  - Proposed Building

PO2	20/09/22	KG	Updated Site Boundary
PO1	08/09/22	KG	First Issue
Rev	Date	By	Remarks

Client: Airfield Warehousing LTD  
 Project Name: Airfield Warehousing Peterborough


Drawing Name: Site Location Plan / Proposed Site Plan

Drawing Purpose: PLANNING

Project Number:	Drawing Number:
22-031	3001

Project	Origin	Version	Level	Type	Role	Number	Revision
AIR	TRI	ZZ	00	DR	A	3001	PO2

Status:	Scale: A0:	Drawn:	Checked:	Date:
1:1250	KG	HR	HR	SEP 22

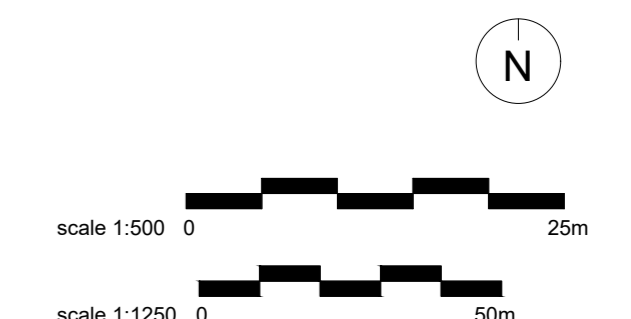

**TRIANGLE ARCHITECTS**  
 Tel: 0161 272 3500  
 E-mail: info@trianglearchitects.co.uk  
 Web: www.trianglearchitects.co.uk  
 Twitter: @TriangleArch

Raven House,  
 113 Fairfield Road,  
 Manchester,  
 M12 6EL