



**SITE SECTION A-A 1:500**

0 10m 20m SCALE 1:500

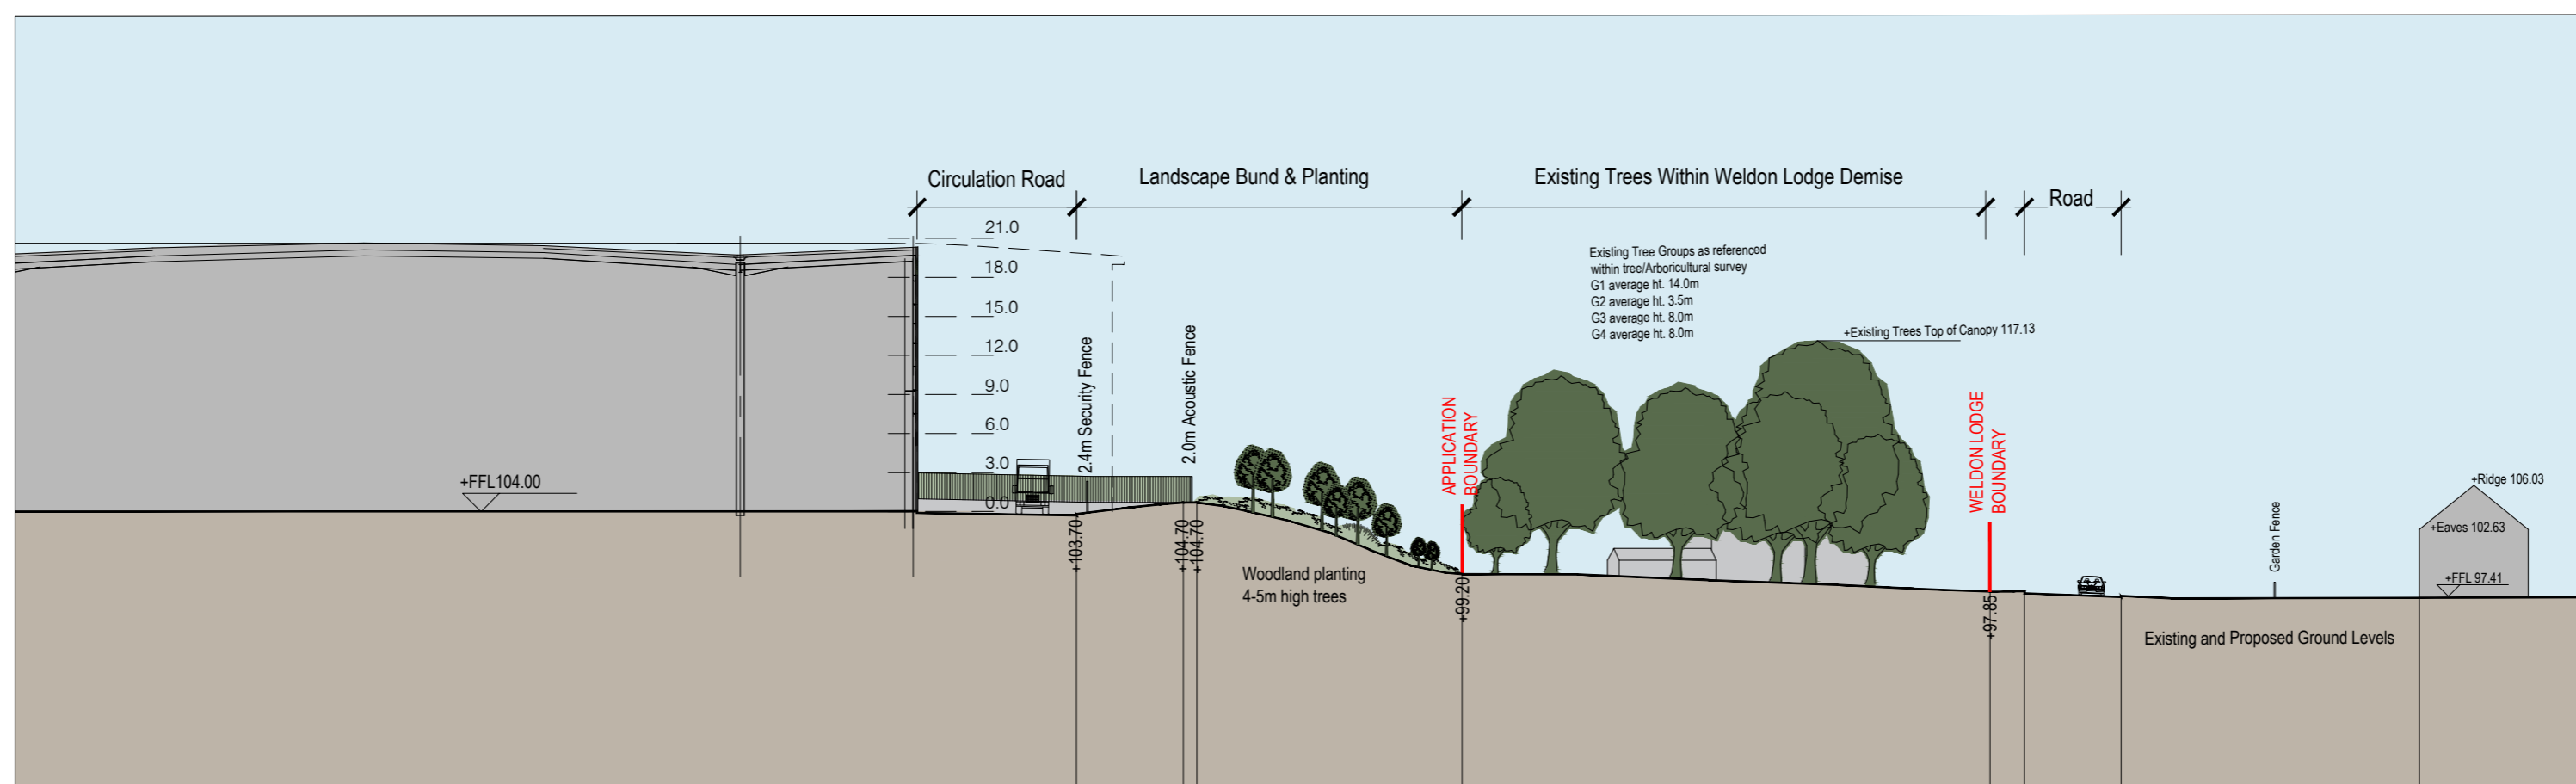

**SITE SECTION B-B 1:500**

0 10m 20m SCALE 1:500

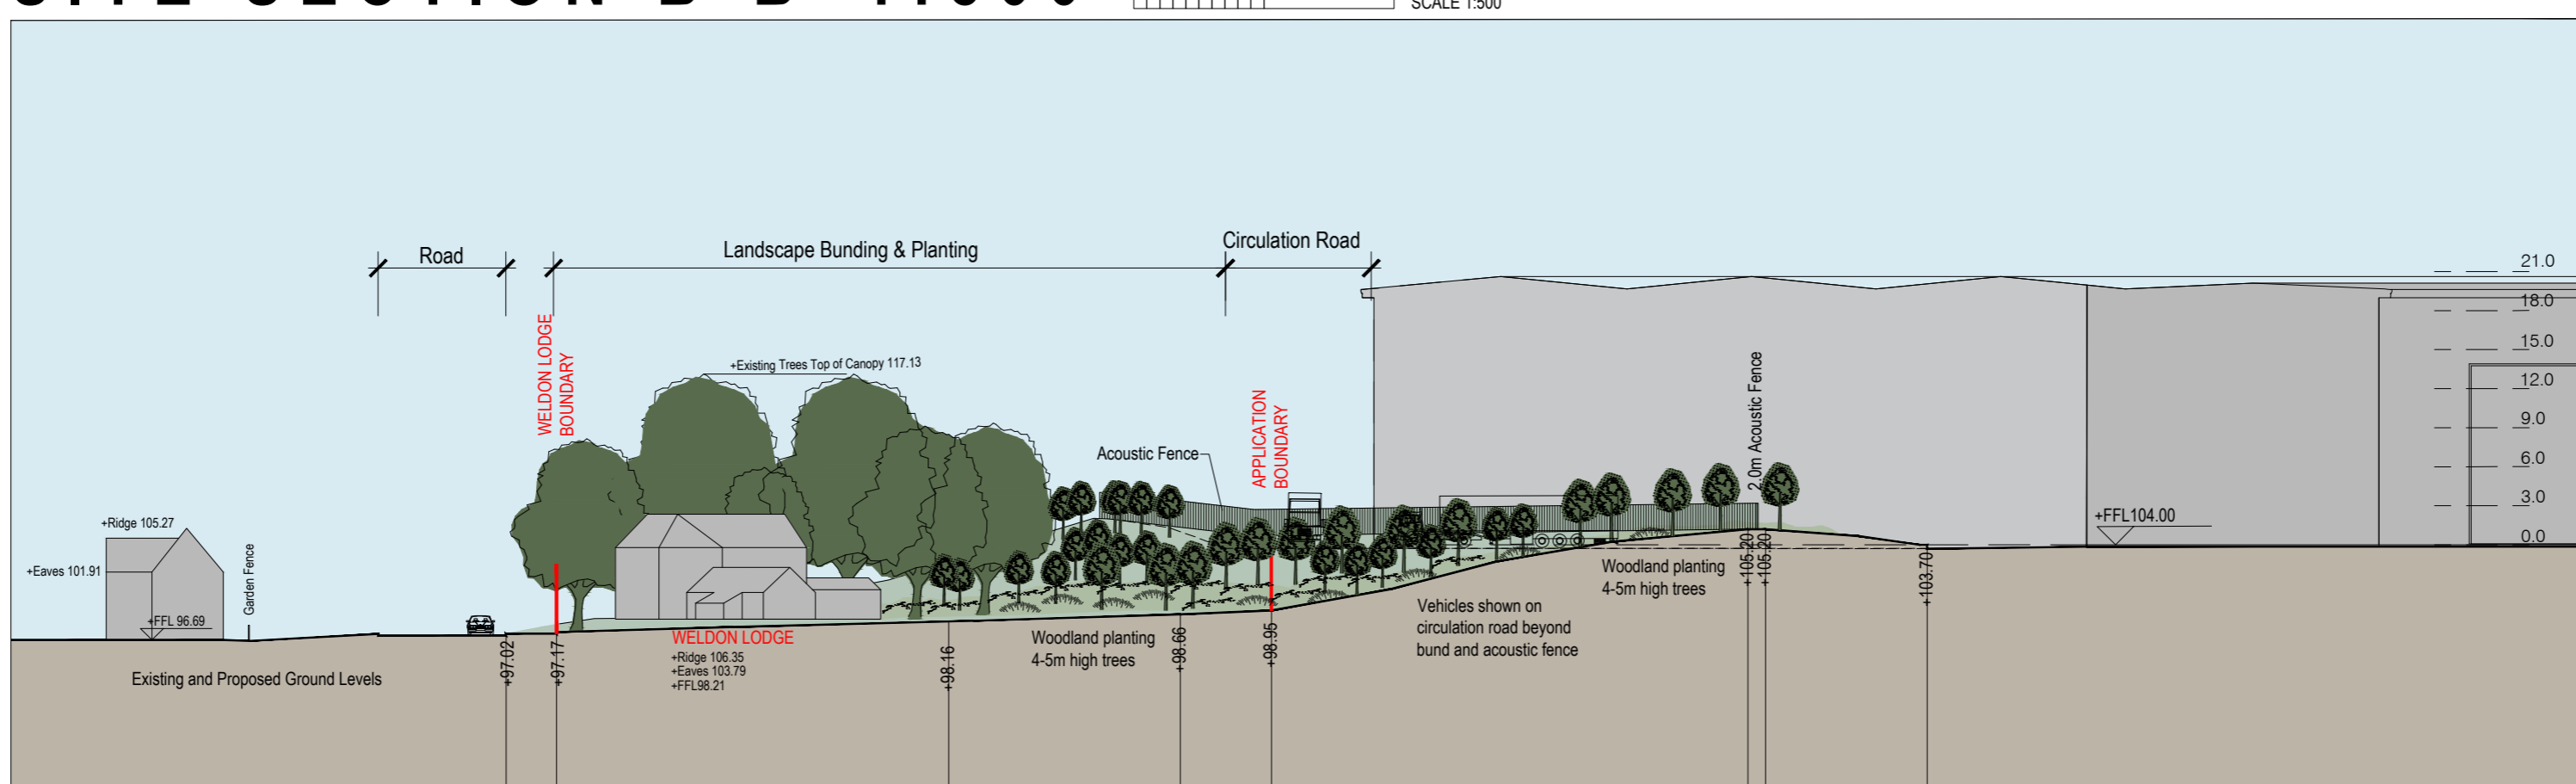

**SITE SECTION C-C 1:500**

0 10m 20m SCALE 1:500



**SITE PLAN 1:1250**

0 25m 50m SCALE 1:1250

Revisions:	Date
P1 First Issue	06.01.23 sh
P2 Notes added	06.01.23 sh
P3 Dimension added to residential property	09.01.23 mu
P4 Sections updated / Sections B & C added	28.02.23 sh
P5 Proposed building height reduced	02.03.23 sh
P6 Eaves confirmed as 18.0m to haunch	07.03.23 sh



The Old Rectory Rectory Lane Milton Malsor  
 NORTHAMPTON NN7 3AQ  
 t: +44 (0)1604 858916 f: +44 (0)1604 859123  
 www.peter-haddon.com



**Rockingham Gateway Corby  
 Mulberry Commercial Developments**

500,000 sqft UNIT CROSS DOCKED  
 SITE SECTIONS - NORTH EAST BOUNDARY

Status: Preliminary  
 Drawn by: SPH Checked by: RM  
 Date: Jan 2023

Document Number:  
 Project Code Zone Level Info Type Role Job No. Dwg No. Revision  
 RS01-PHP-XX-XX-DR-A-4543-016-P06  
 Scale@ A1 1:1250 / 1:500

Copyright reserved. Dimensions to be checked on site.  
 Discrepancies to be reported before proceeding.