

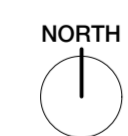
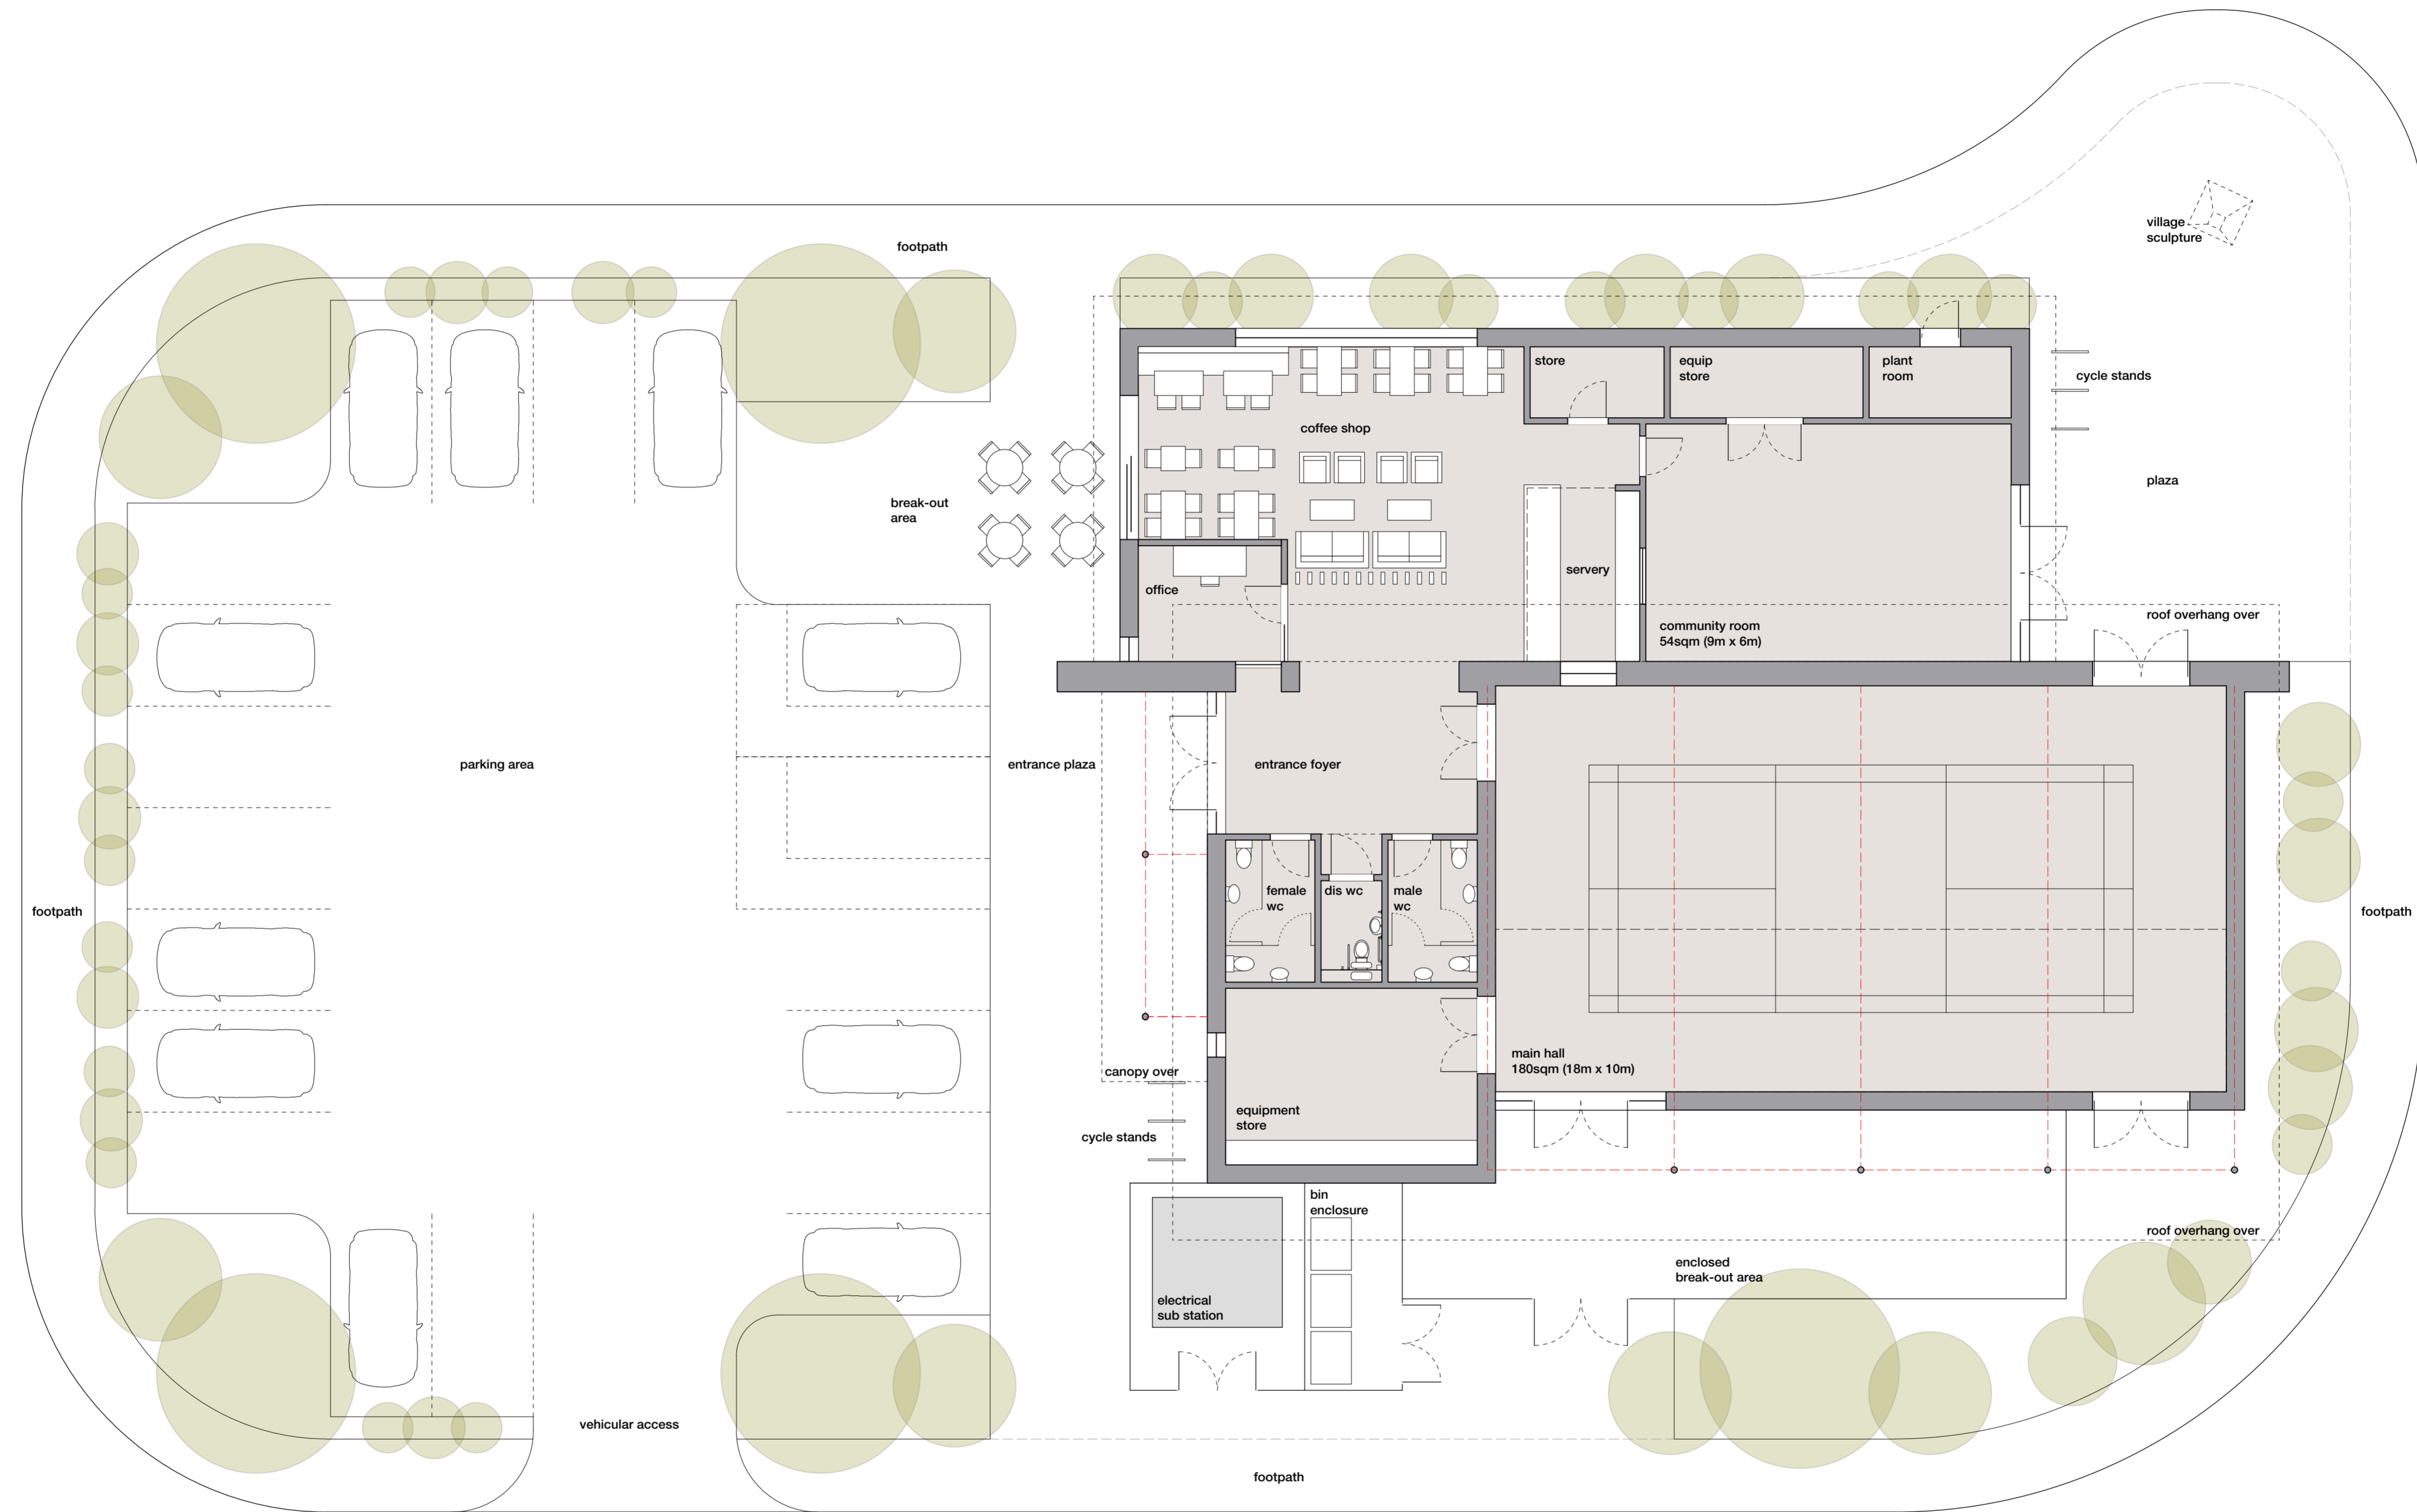


# Little Stanion Village Centre

## Block E

 

**Block E Village Hall Ground Floor Plan**

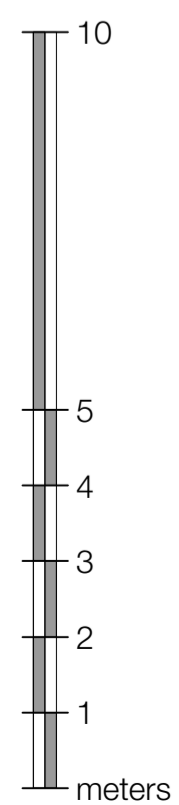

Project Plot 5 | Village Centre | Little Stanion Farm | Corby R8  
 Client JME  
 Title **Block E Village Hall - Ground Floor**  
 Date Aug 2017  
 Scale 1:100  
 Dwg No 1616-P600  
 Dwg By N McClarty

07785 502 041  
 info@arc-id.co.uk  
 www.arc-id.co.uk



# Little Stanion Village Centre


## Block E

### External Finishes

Mono Pitched Roof : aluminium standing seam / profile metal  
 Dormer : folded aluminium  
 Flat roof : trocal single ply membrane with concealed guttering  
 Soffits & Fascias : ppc aluminium  
 Rain Water Goods : ppc aluminium  
 Walls : vertical cedar cladding and painted plaster  
 Feature Stone Wall : local natural stone cladding  
 Windows & Doors : double glazed PPC aluminium  
 Sculpture : under separate planning application



Proposed West Elevation

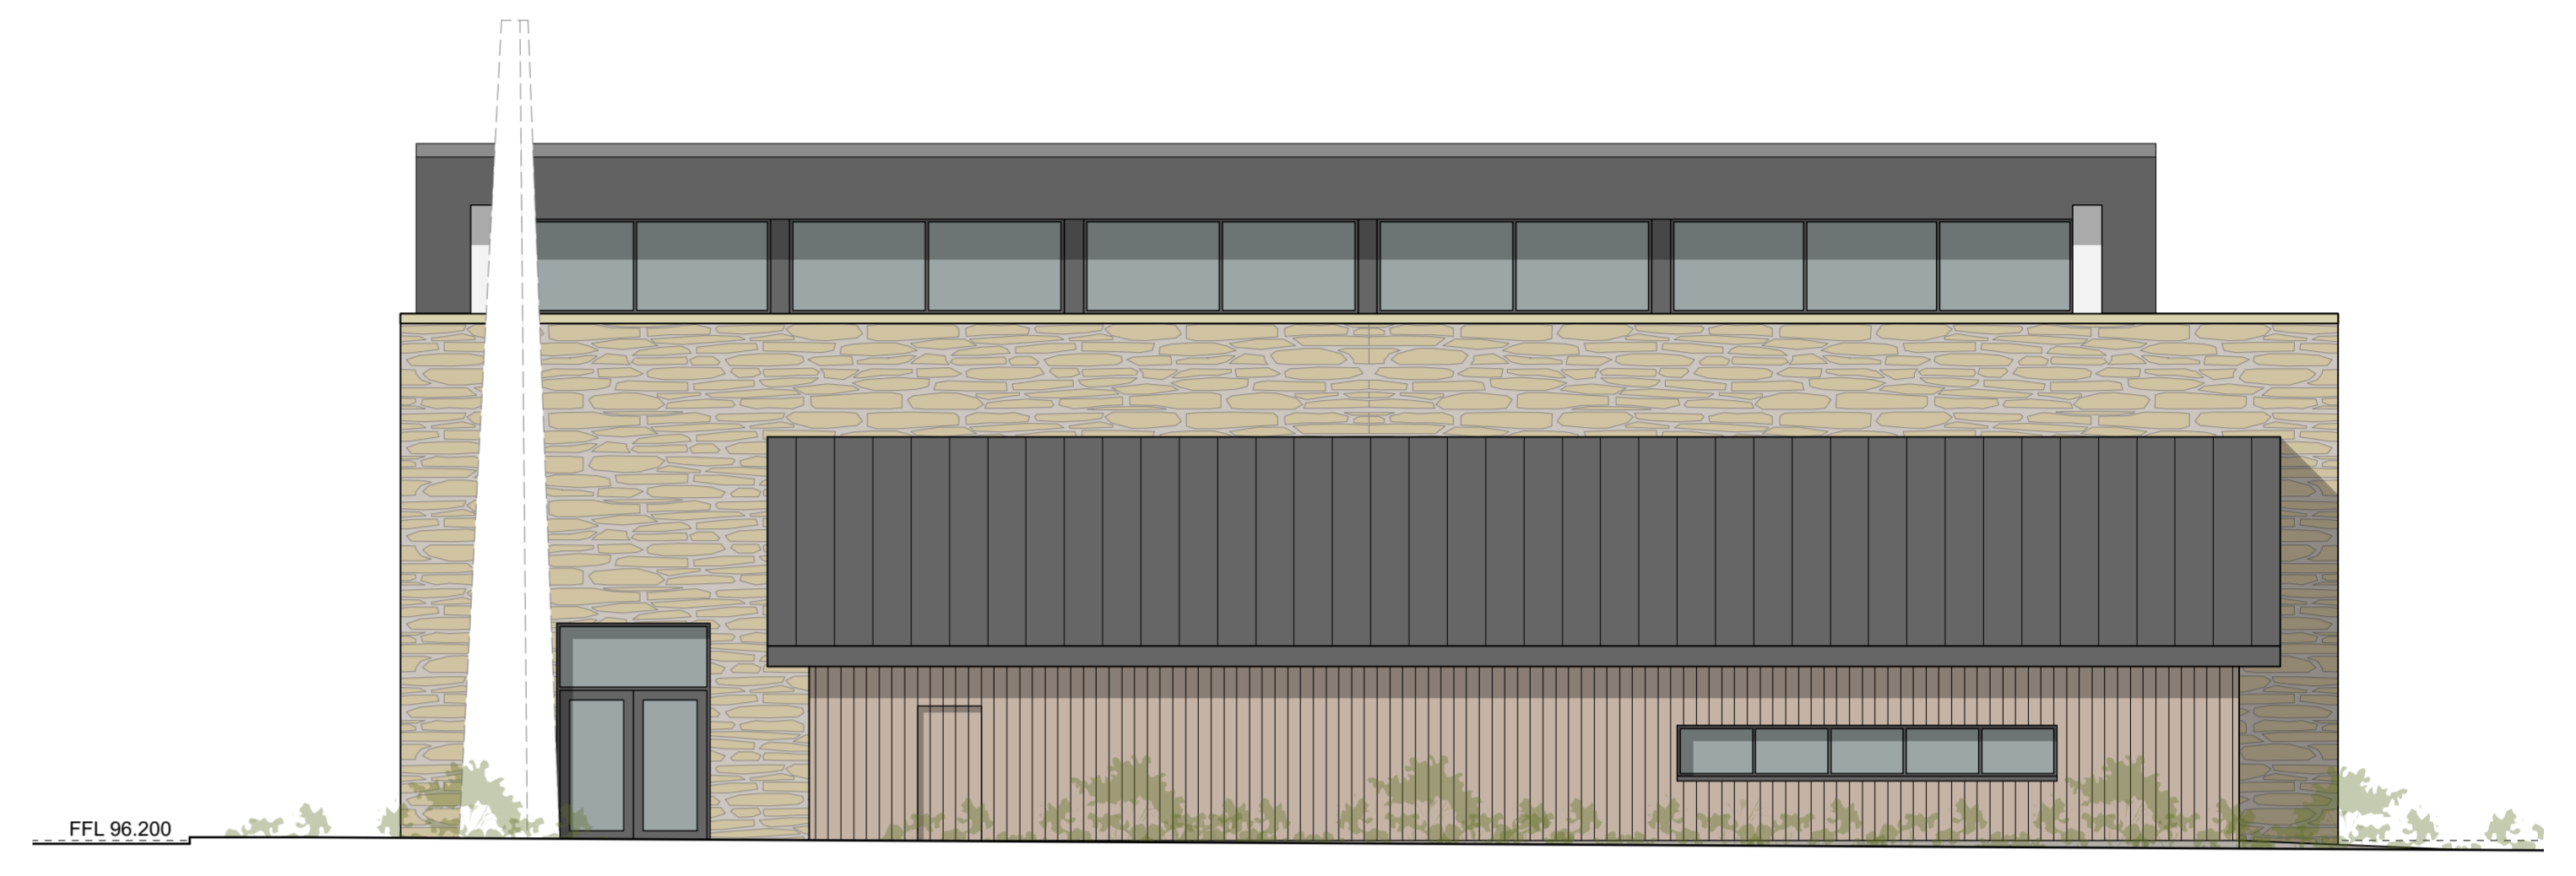


Proposed North Elevation



Proposed East Elevation



Proposed South Elevation

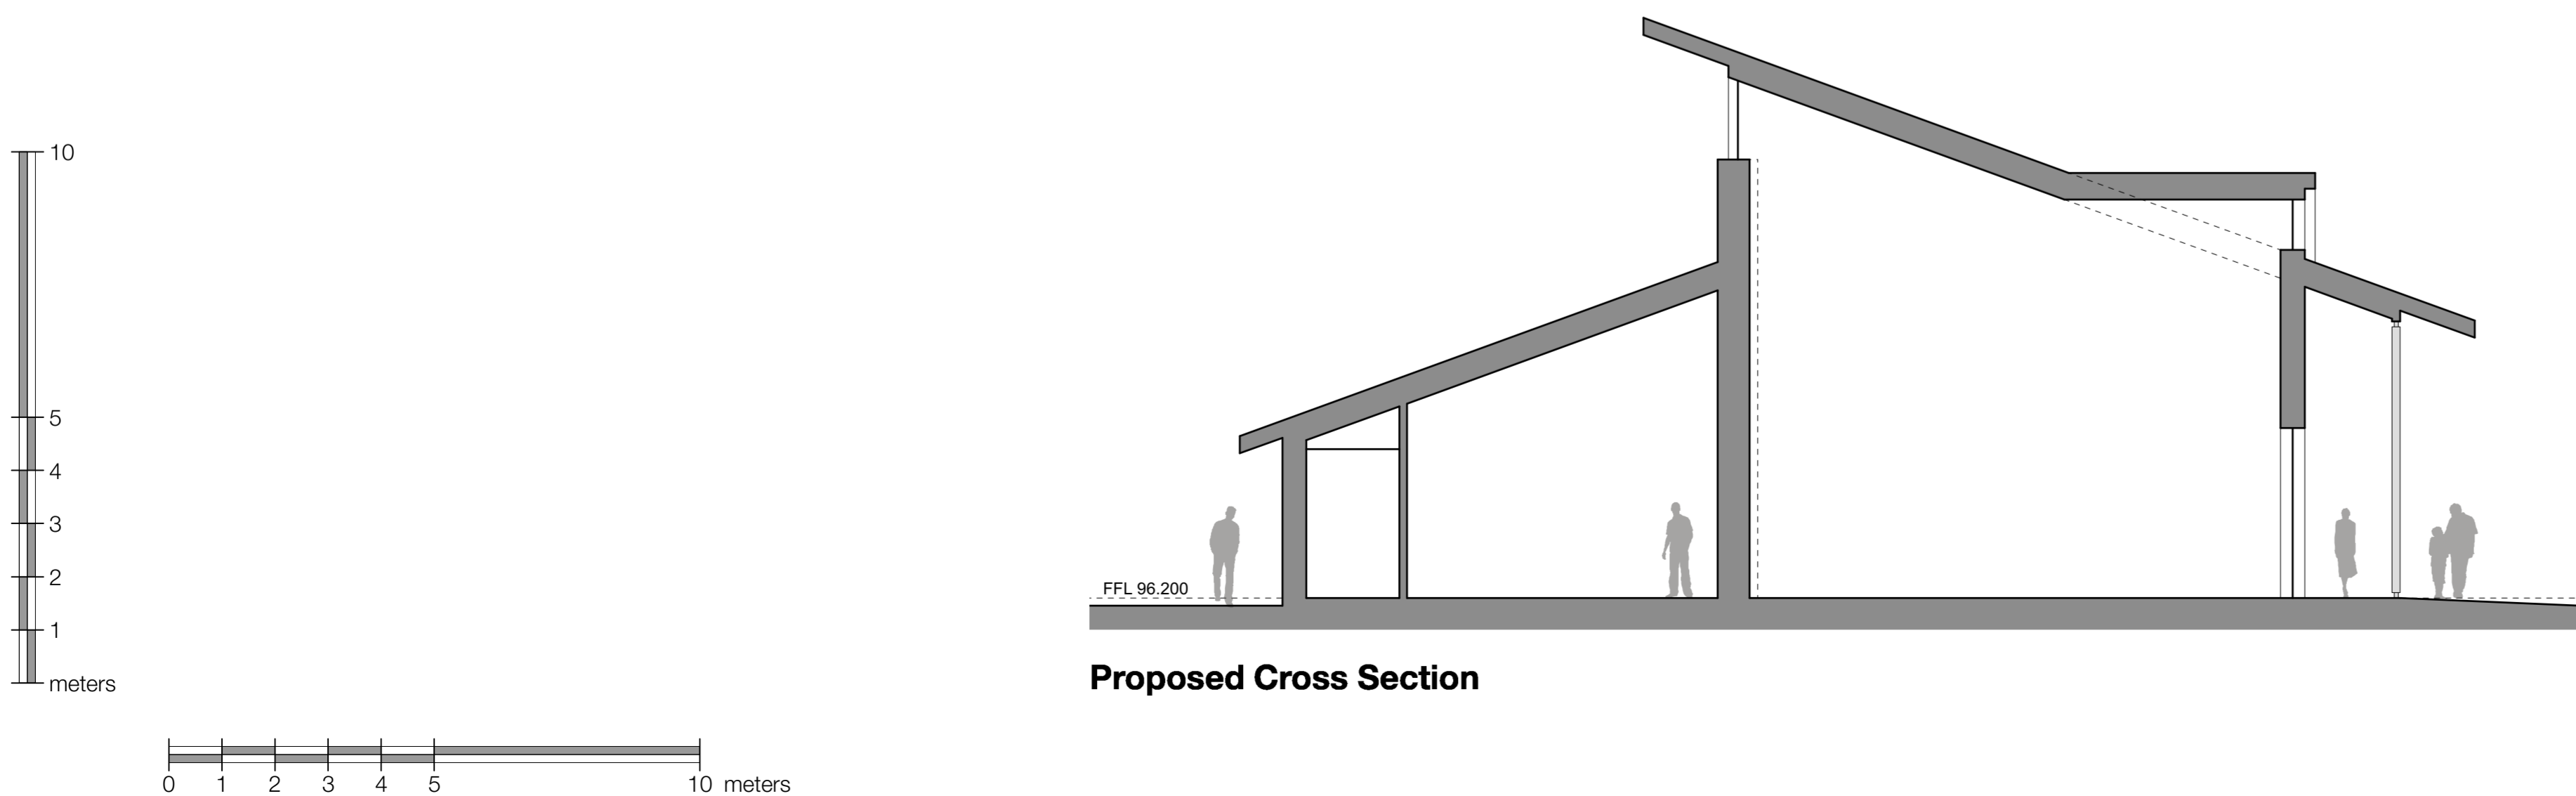

Proposed Cross Section

Project Plot 5 | Village Centre | Little Stanion Farm | Corby R8  
 Client JME  
 Title **Block E Village Hall - Plan Section & Elevations**  
 Date Aug 2017  
 Scale 1:100  
 Dwg No **1616-P601**  
 Dwg By N McClarty

07785 502 041  
 info@arc-id.co.uk  
 www.arc-id.co.uk

**ARC ID**