


P02	18/08/23	Issued for Planning	AG/TM/JP
Rev.	Date	Description	Dm/Chk/Apr

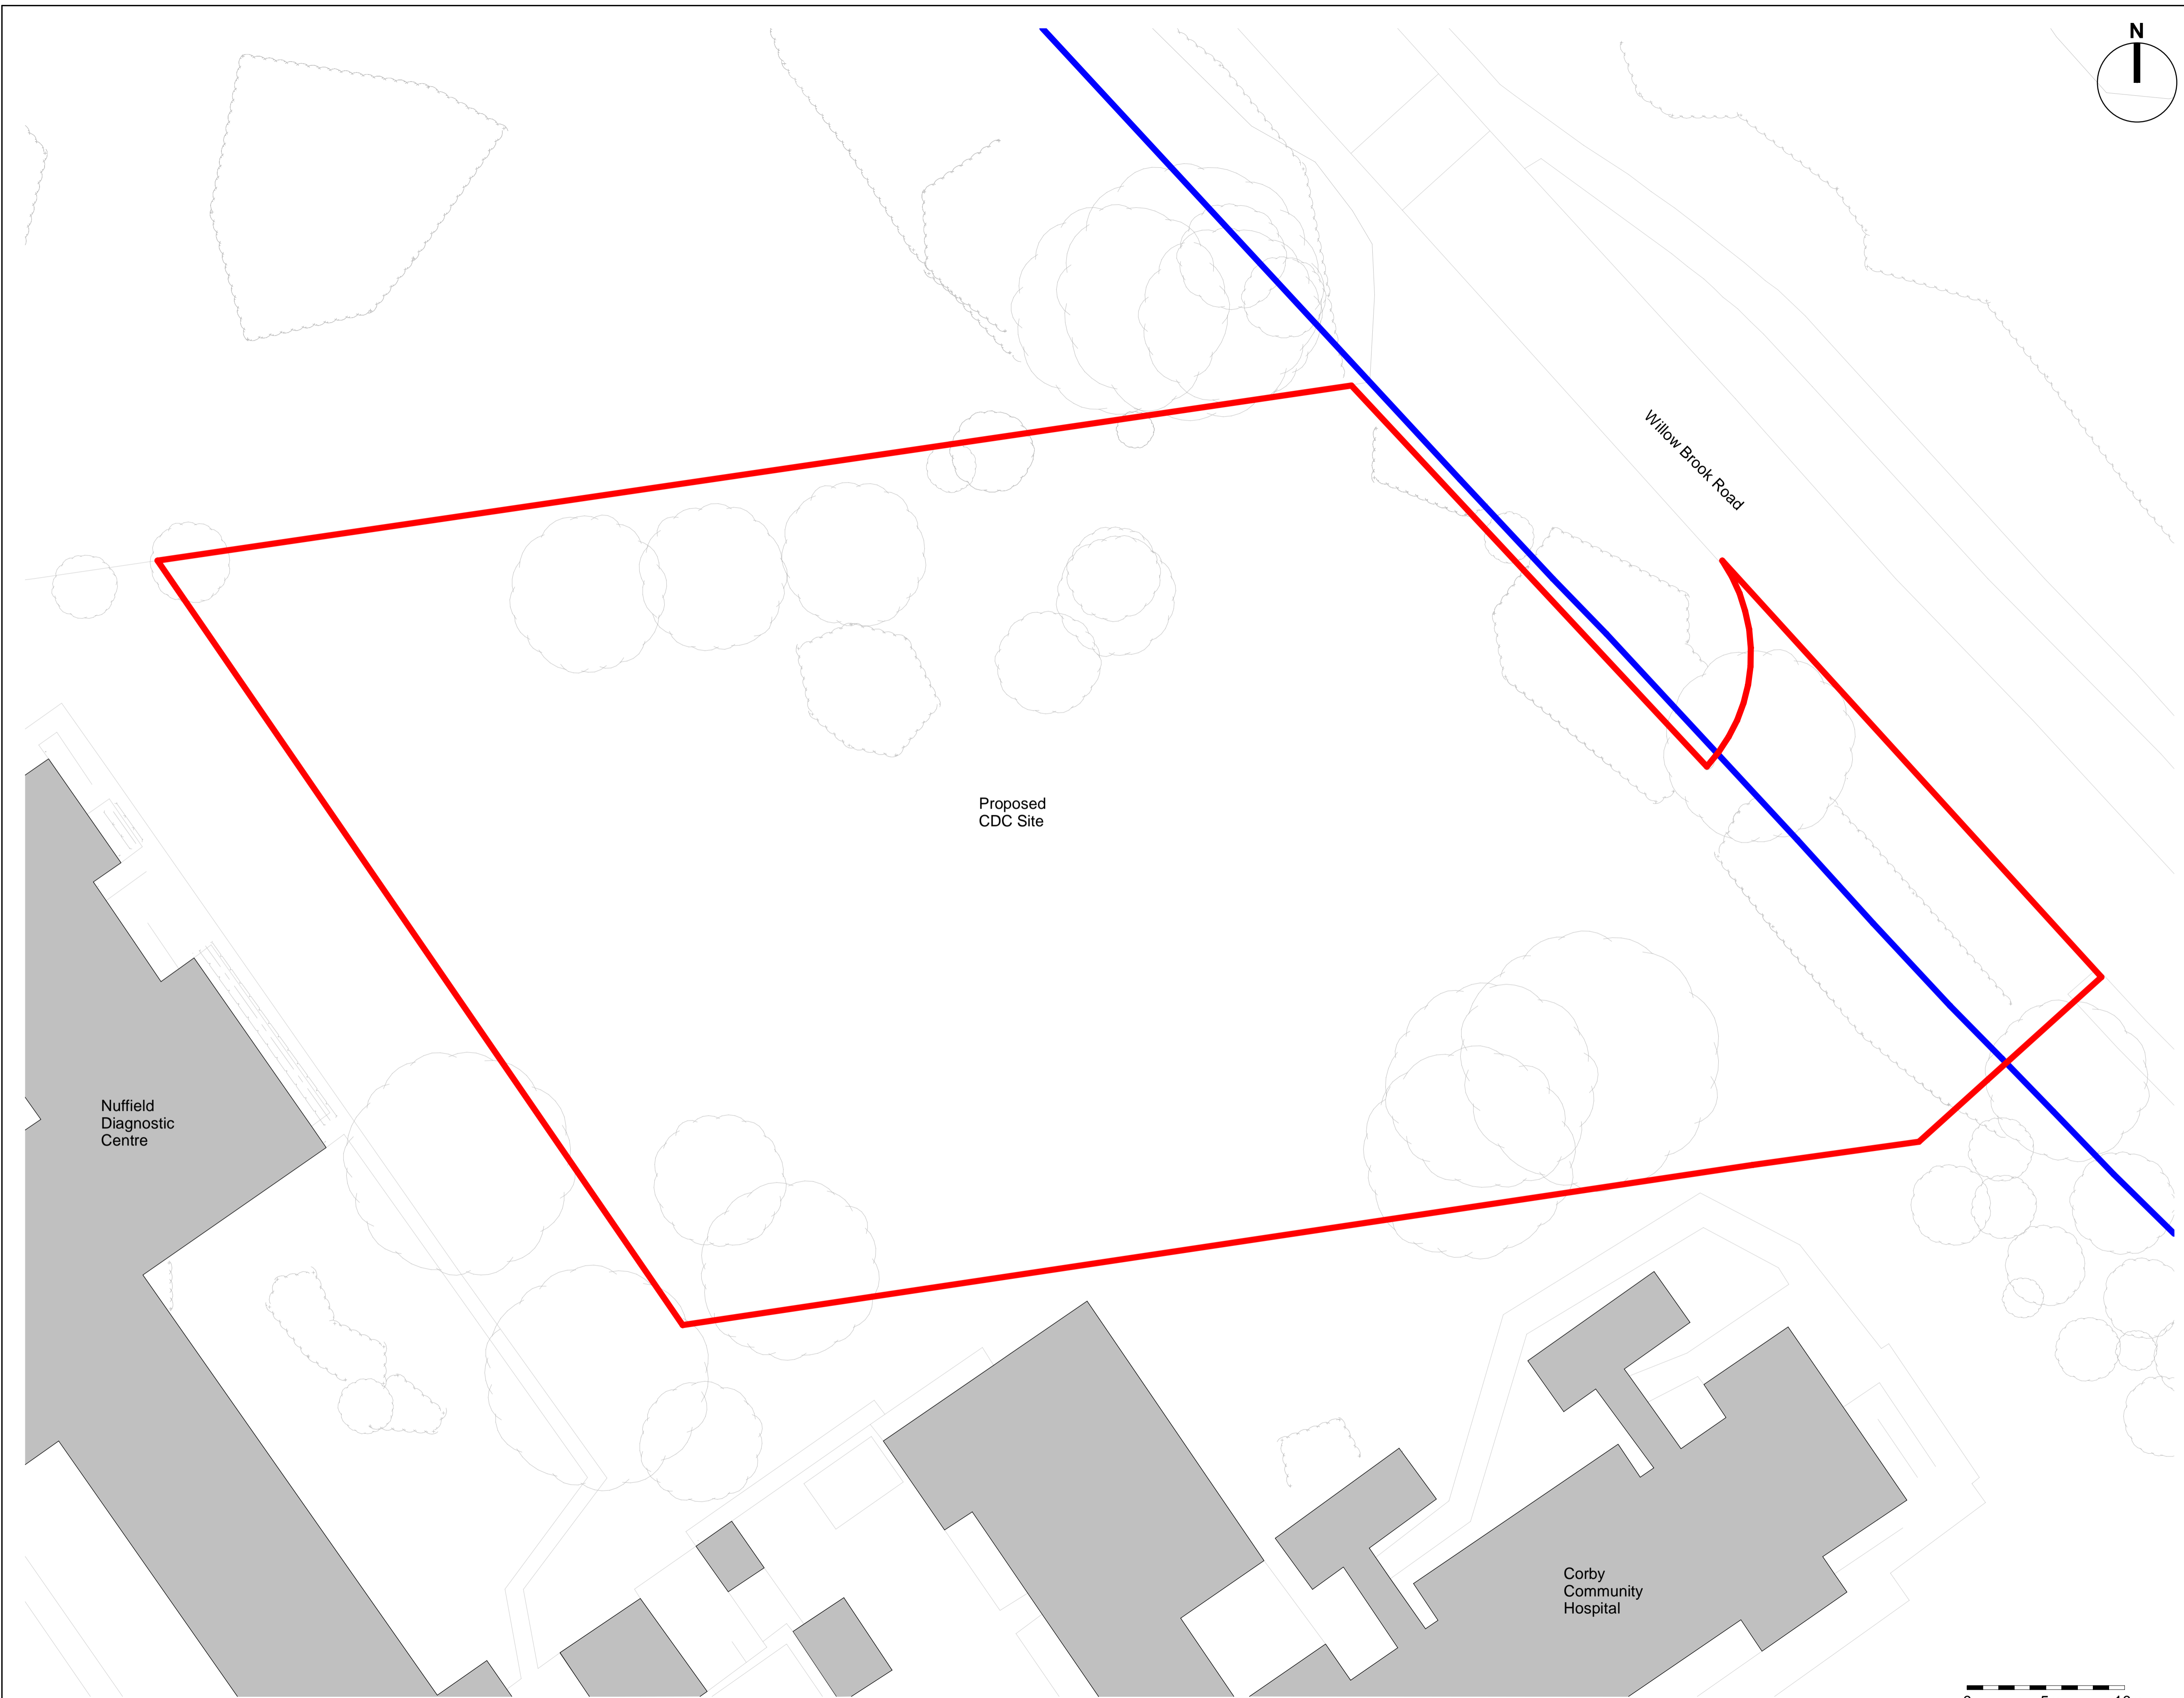


Proposed  
CDC Site

Willow Brook Road

Nuffield  
Diagnostic  
Centre

Corby  
Community  
Hospital

Existing Site Plan  
SCALE: 1 : 200

 

This drawing has been prepared for the use of AECOM's client. It may not be used, modified, reproduced or relied upon by third parties, except as agreed by AECOM or as required by law. AECOM accepts no responsibility and denies any liability whatsoever to any party that uses or relies on this drawing without AECOM's express written consent. Do not scale this document. All measurements must be obtained from the scaled dimensions.