


This drawing is © copyright protected.  
 All dimensions to be checked on site.  
 All dimensions in millimetres.  
 This drawing is for planning permission approval and is not to be used as working drawings.  
 Dimensions to be checked on site before any work is put in hand or prefabricated



**Proposed Front Elevation**  
 1 : 100

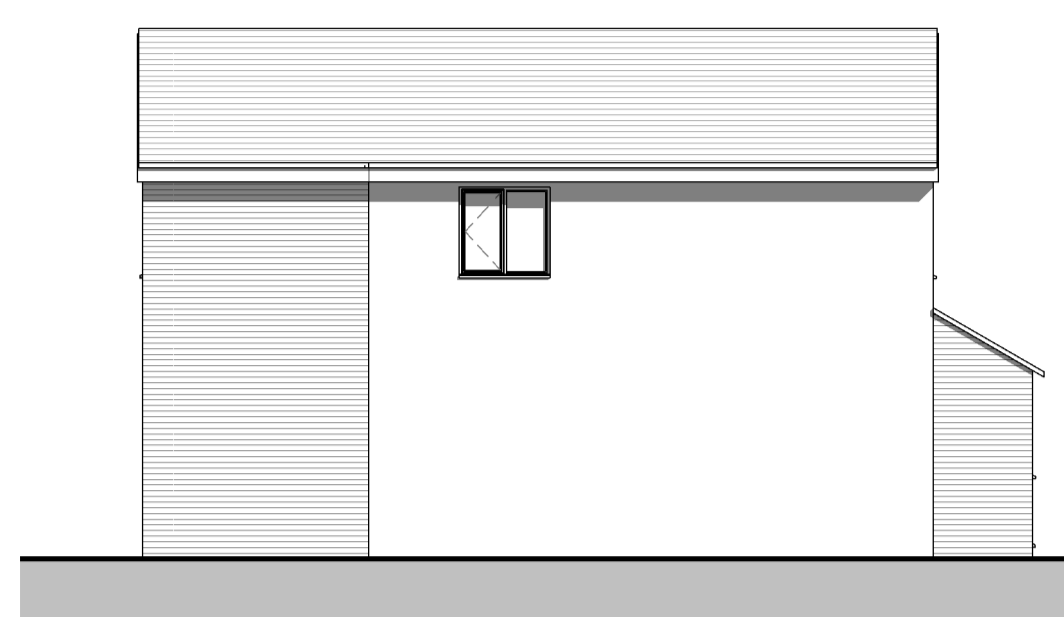

**Proposed Side Elevation**  
 1 : 100




**Proposed Rear Elevation**  
 1 : 100




**Proposed Side Elevation**  
 1 : 100



**Proposed Site Plan**  
 1 : 500

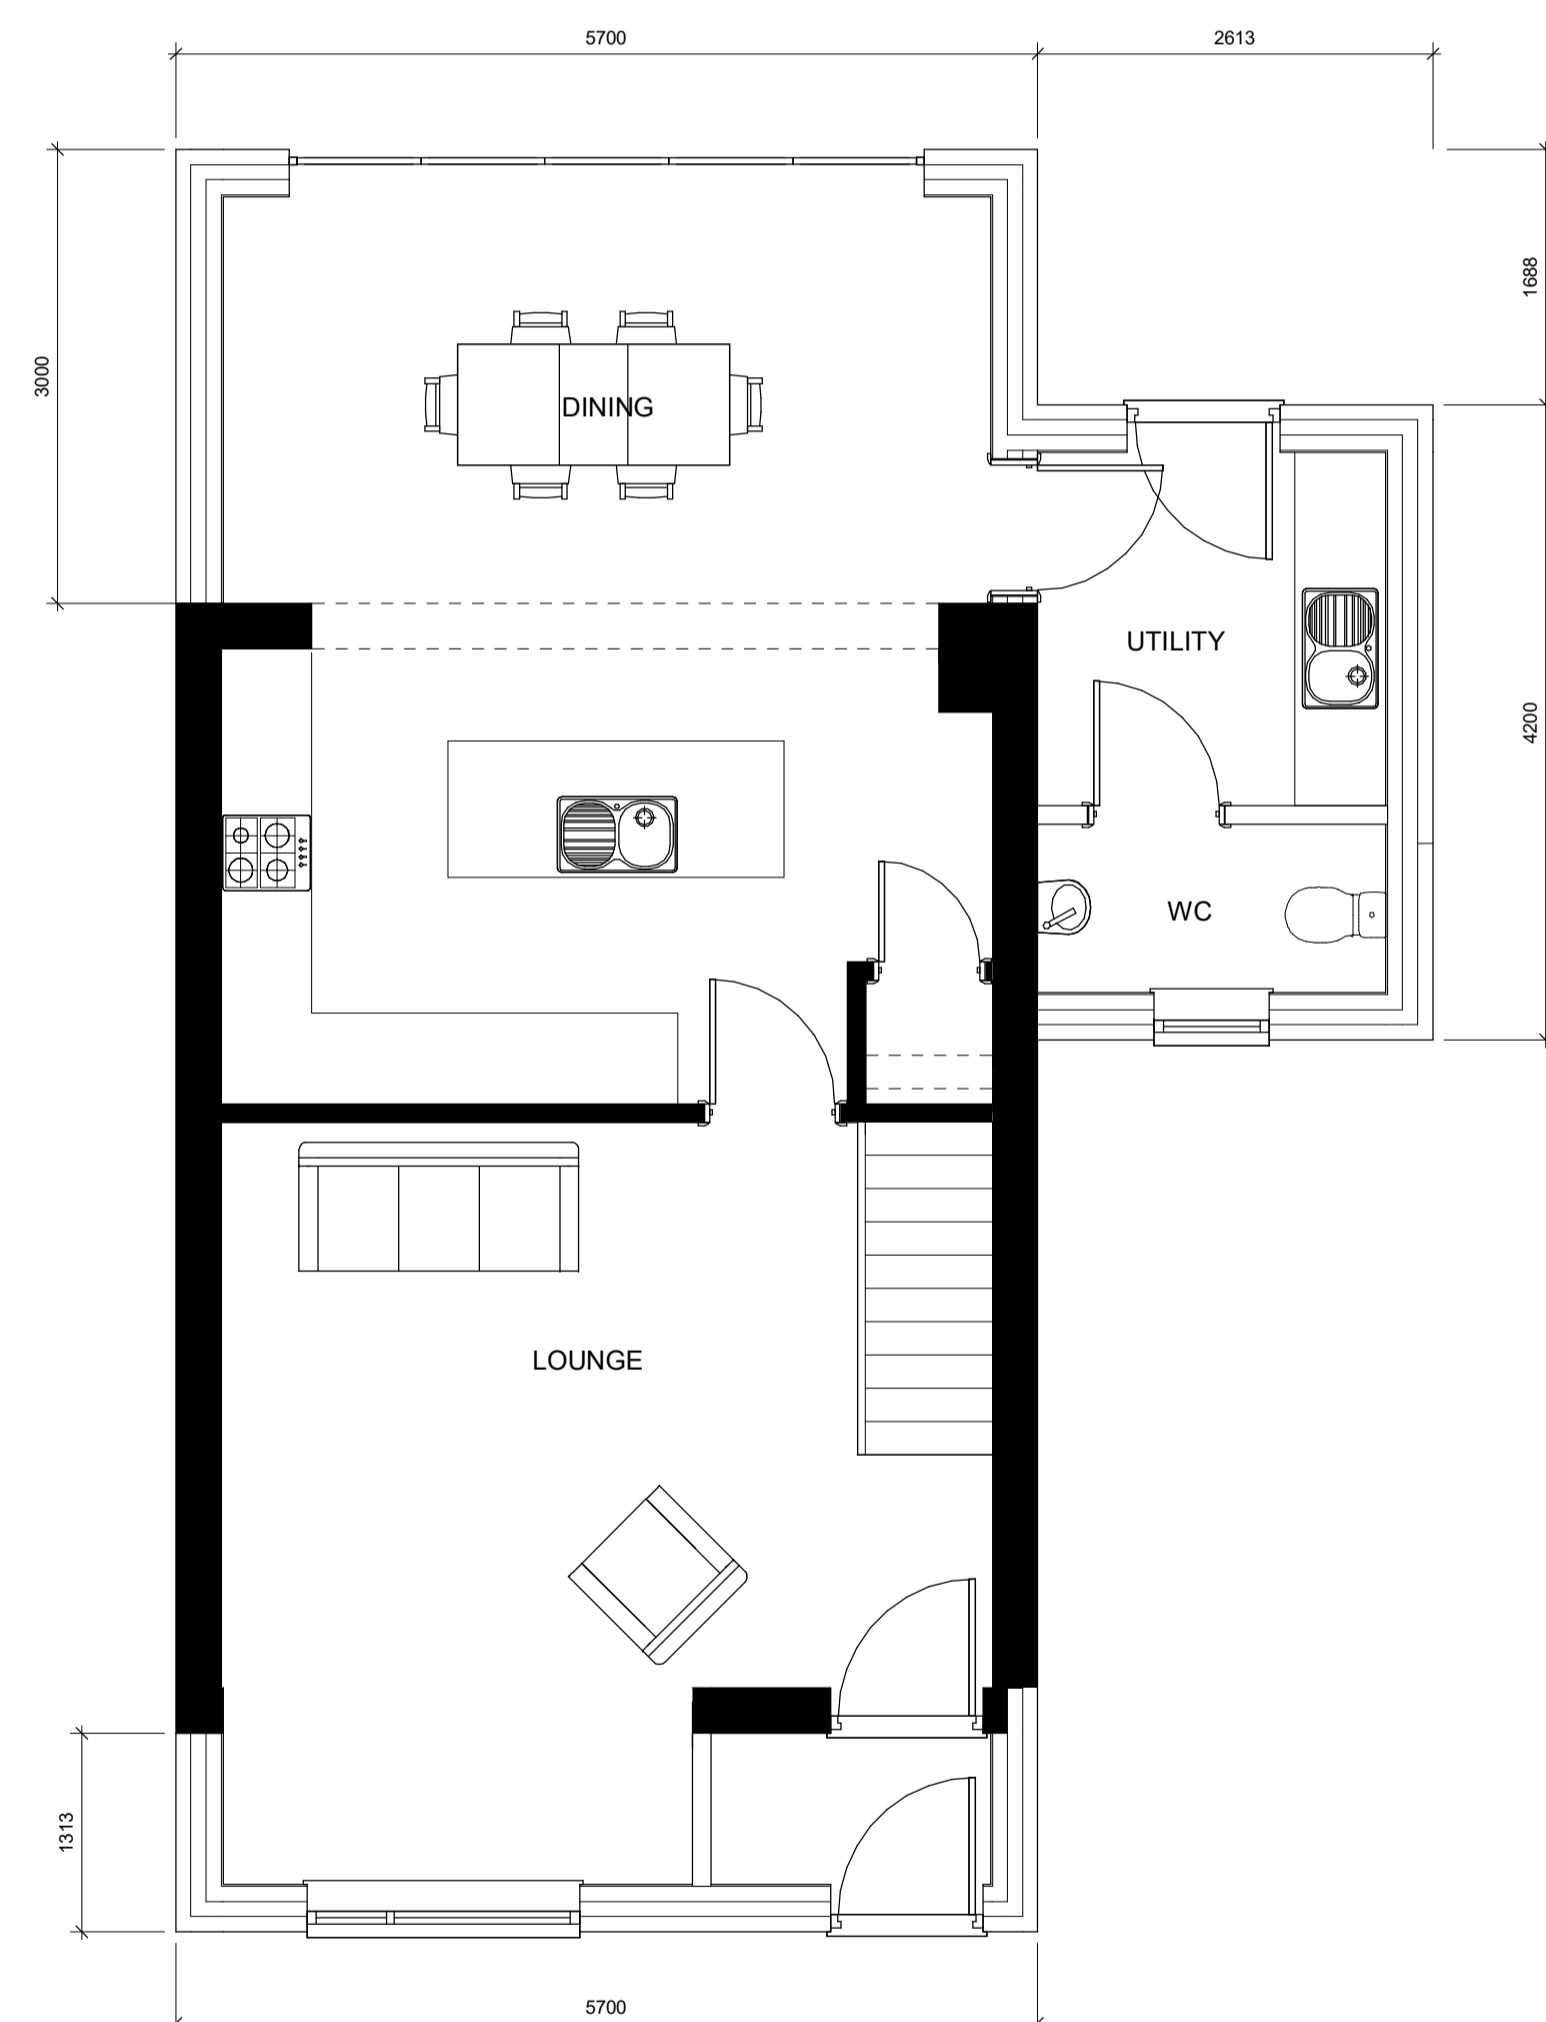

**Proposed Ground Floor**  
 1 : 50

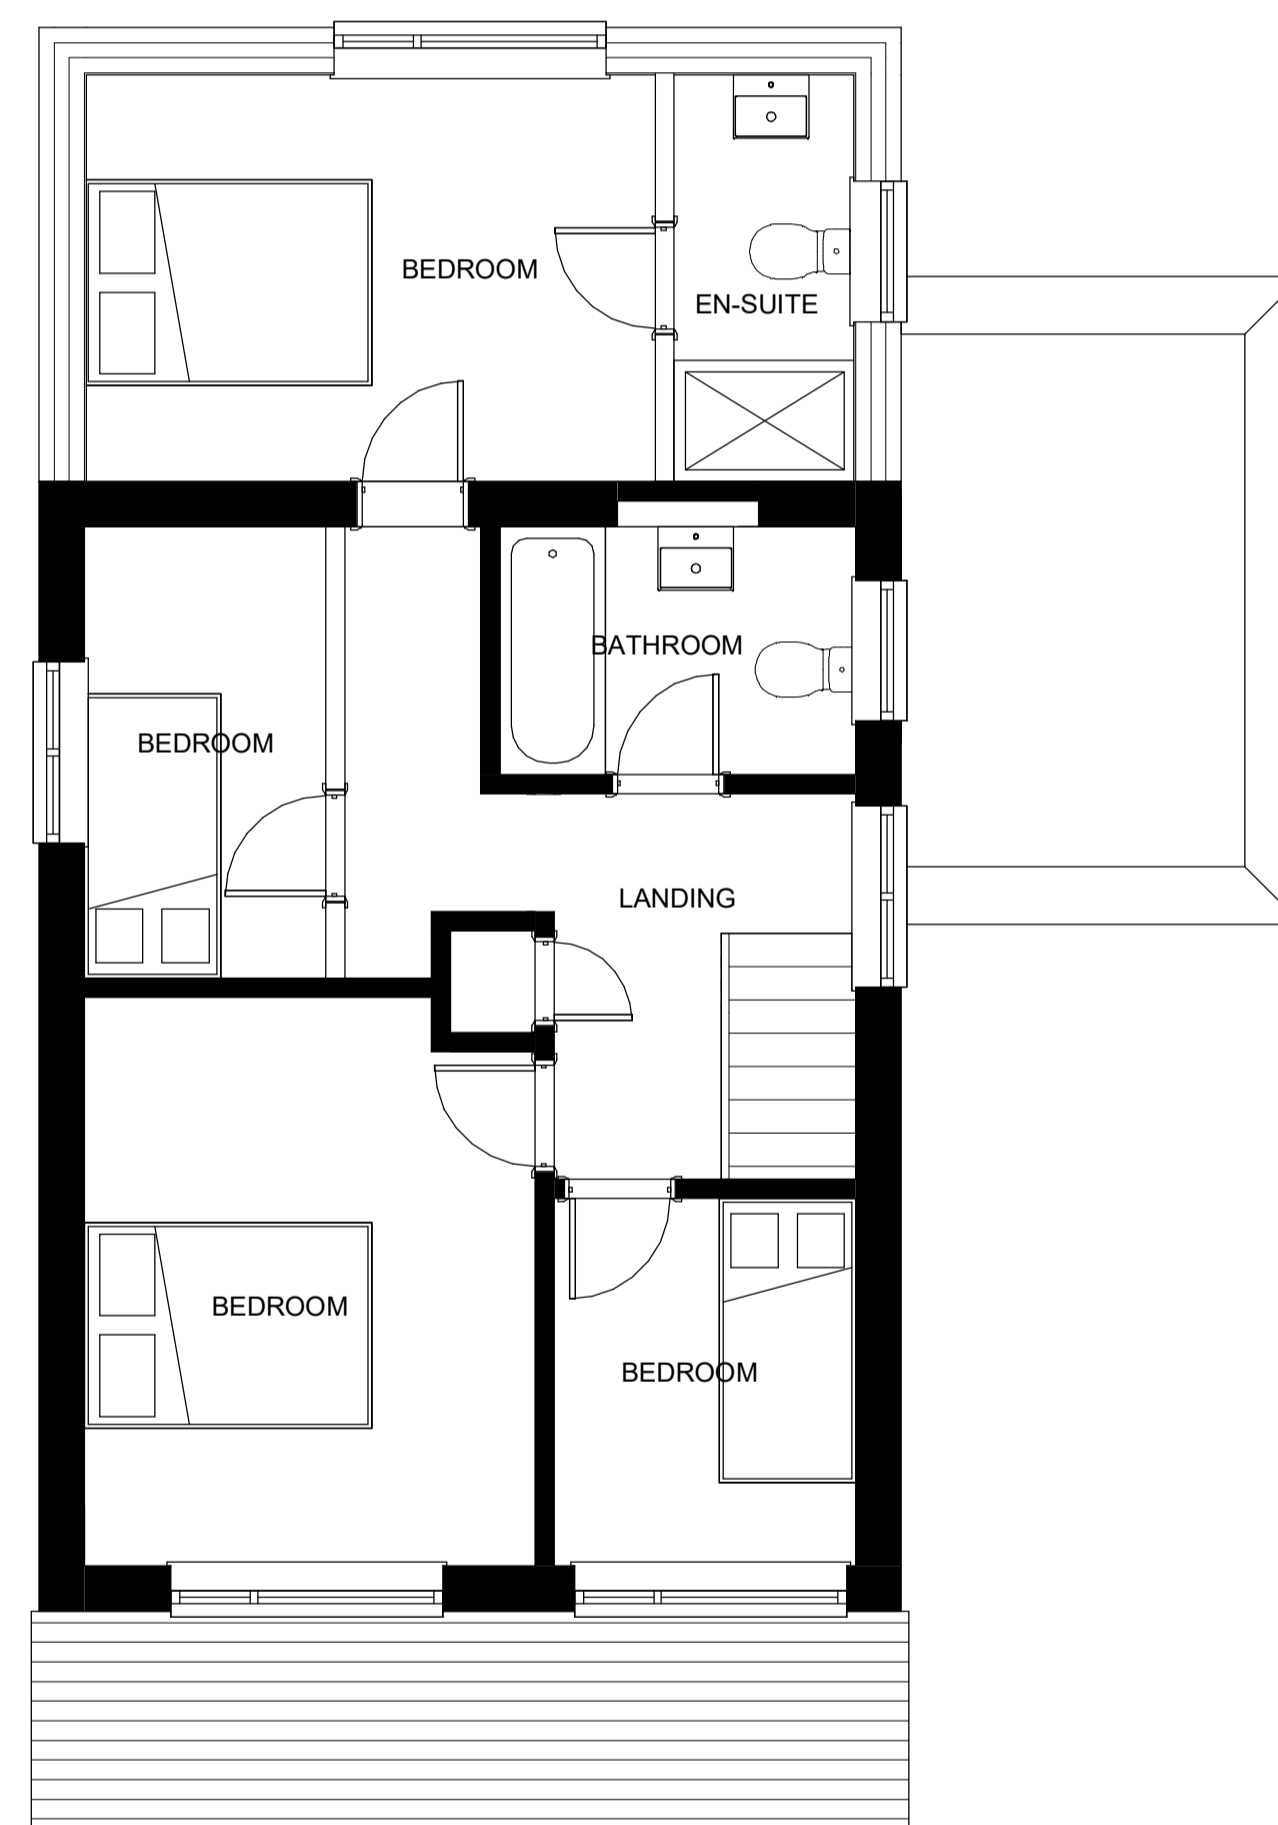



**Proposed First Floor**  
 1 : 50



**Proposed Location Plan**  
 1 : 1250

Revision Number	Revision Date	Revision Description	Issued by
B	16.09.21	Dimensions added	MR
A	23.08.21	Parking space added	MR

**Revision Schedule**

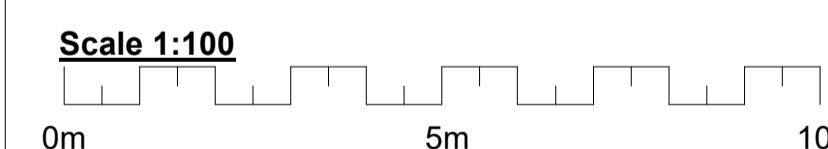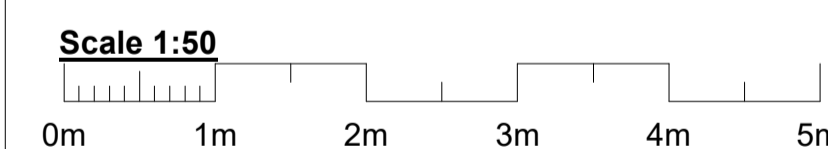

Project Number: **2111**

Project Title: **27 Webb Road Raunds**

Client(s): **Roger Johnson**

Project Issue Date: **July 21**

Drawn By: **MR**

Checked By: **MR**

**Drawing Number: 2111-02-B**

Drawing Name: **Proposed Floor Plans, Elevations, Site and Location Plan**

Scale: As indicated Paper Size: A1