



MERE FARM

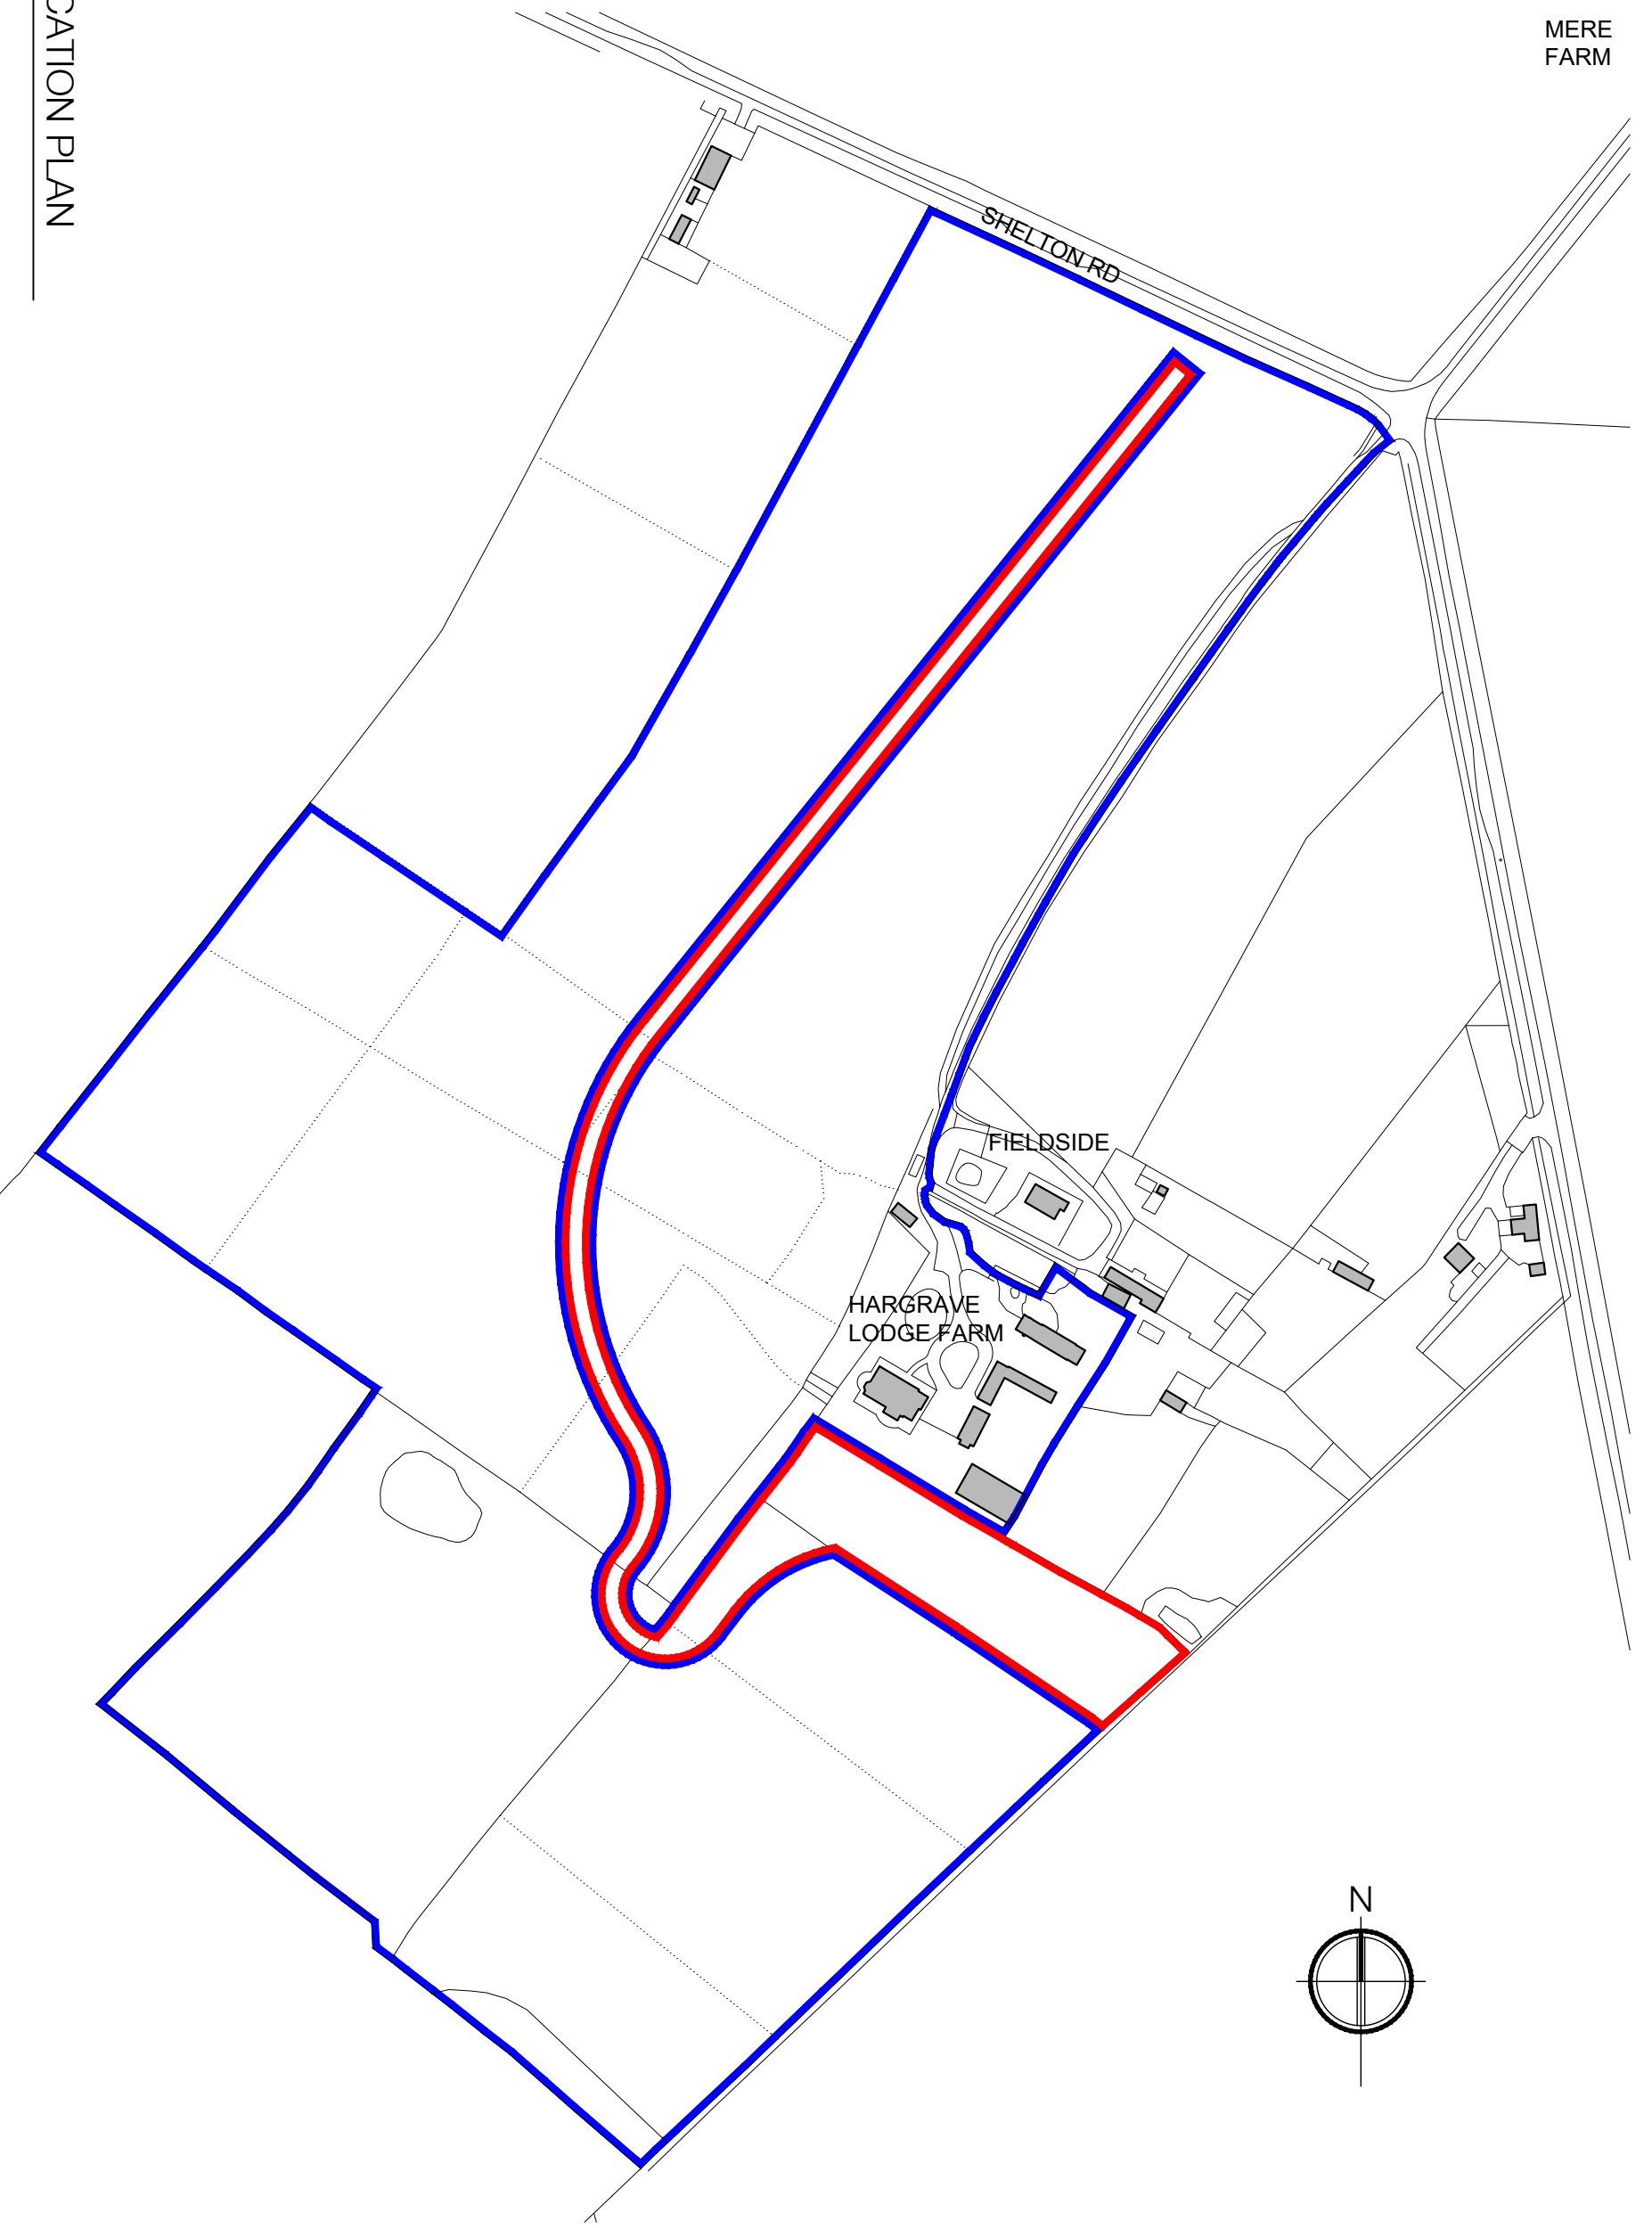


SITE LOCATION PLAN

Ordnance Survey (c) Crown Copyright 2017. All rights reserved. Licence number 100022432



<p>SCALE</p> <p>1:2500</p>	<p>KEY PLAN</p>	<p>REVISIONS</p> <p>A Red and blue boundaries corrected</p>	<p>29/07/2020</p>	<p>SITE DRAWING NUMBER</p> <p>HARGRAVE LODGE FARM, HARGRAVE, NN9 6BA</p> <p>SITE LOCATION PLAN</p>	<p>DATE</p> <p>JULY 2020</p>	<p>PAPER</p> <p>A3</p>	<p>DANKSBARDNELL CHARTERED ARCHITECTS Kings Stables 3-4 Osborne News Windsor Berkshire SL4 3DE www.danksbardnell.co.uk • enquiry@danksbardnell.co.uk • 01753 859880</p>
----------------------------	-----------------	---	-------------------	--	------------------------------	------------------------	--

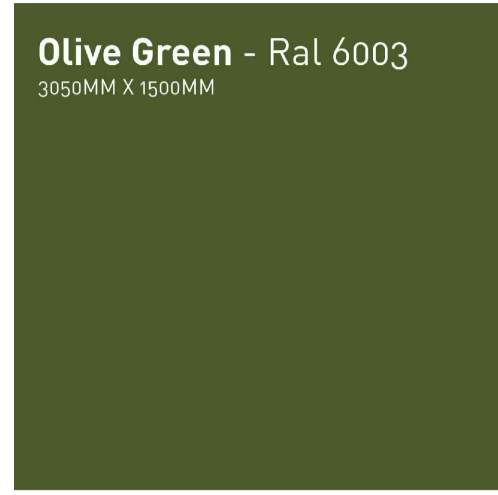


RAL 6003 SAMPLE

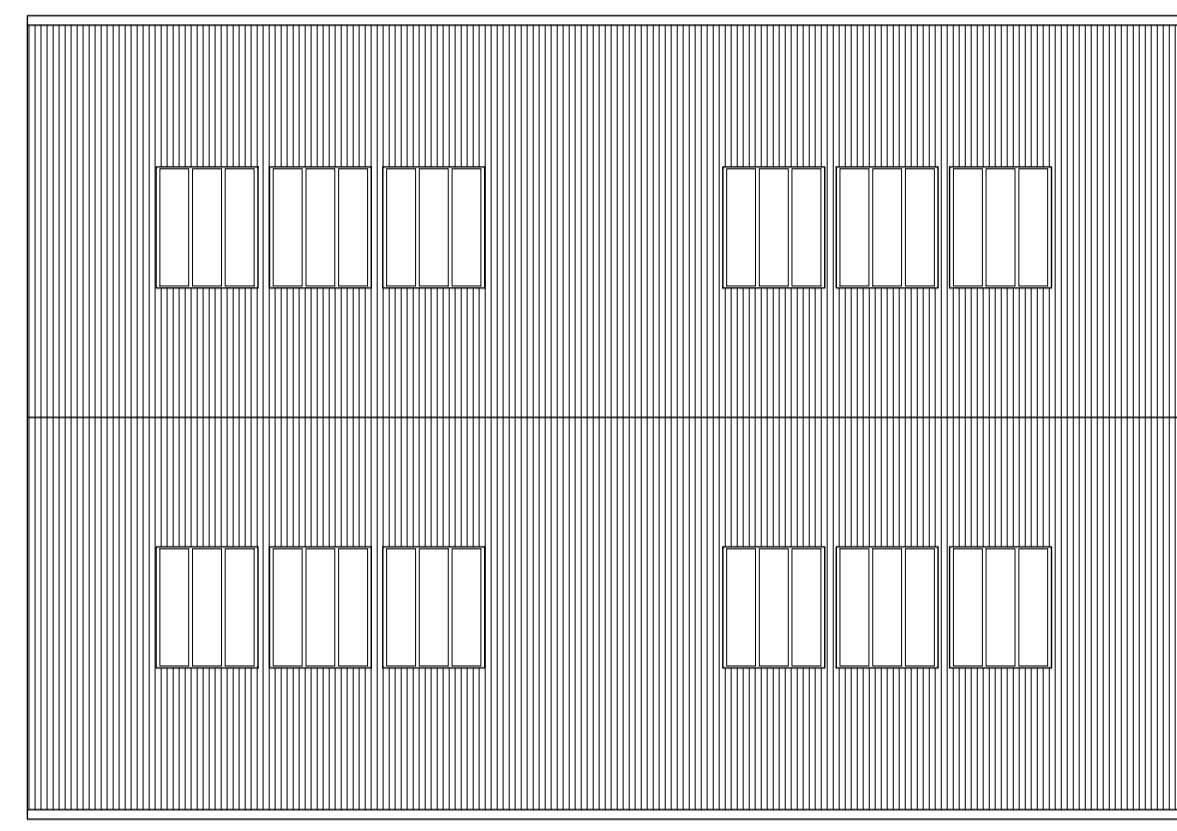


ROOF PLAN

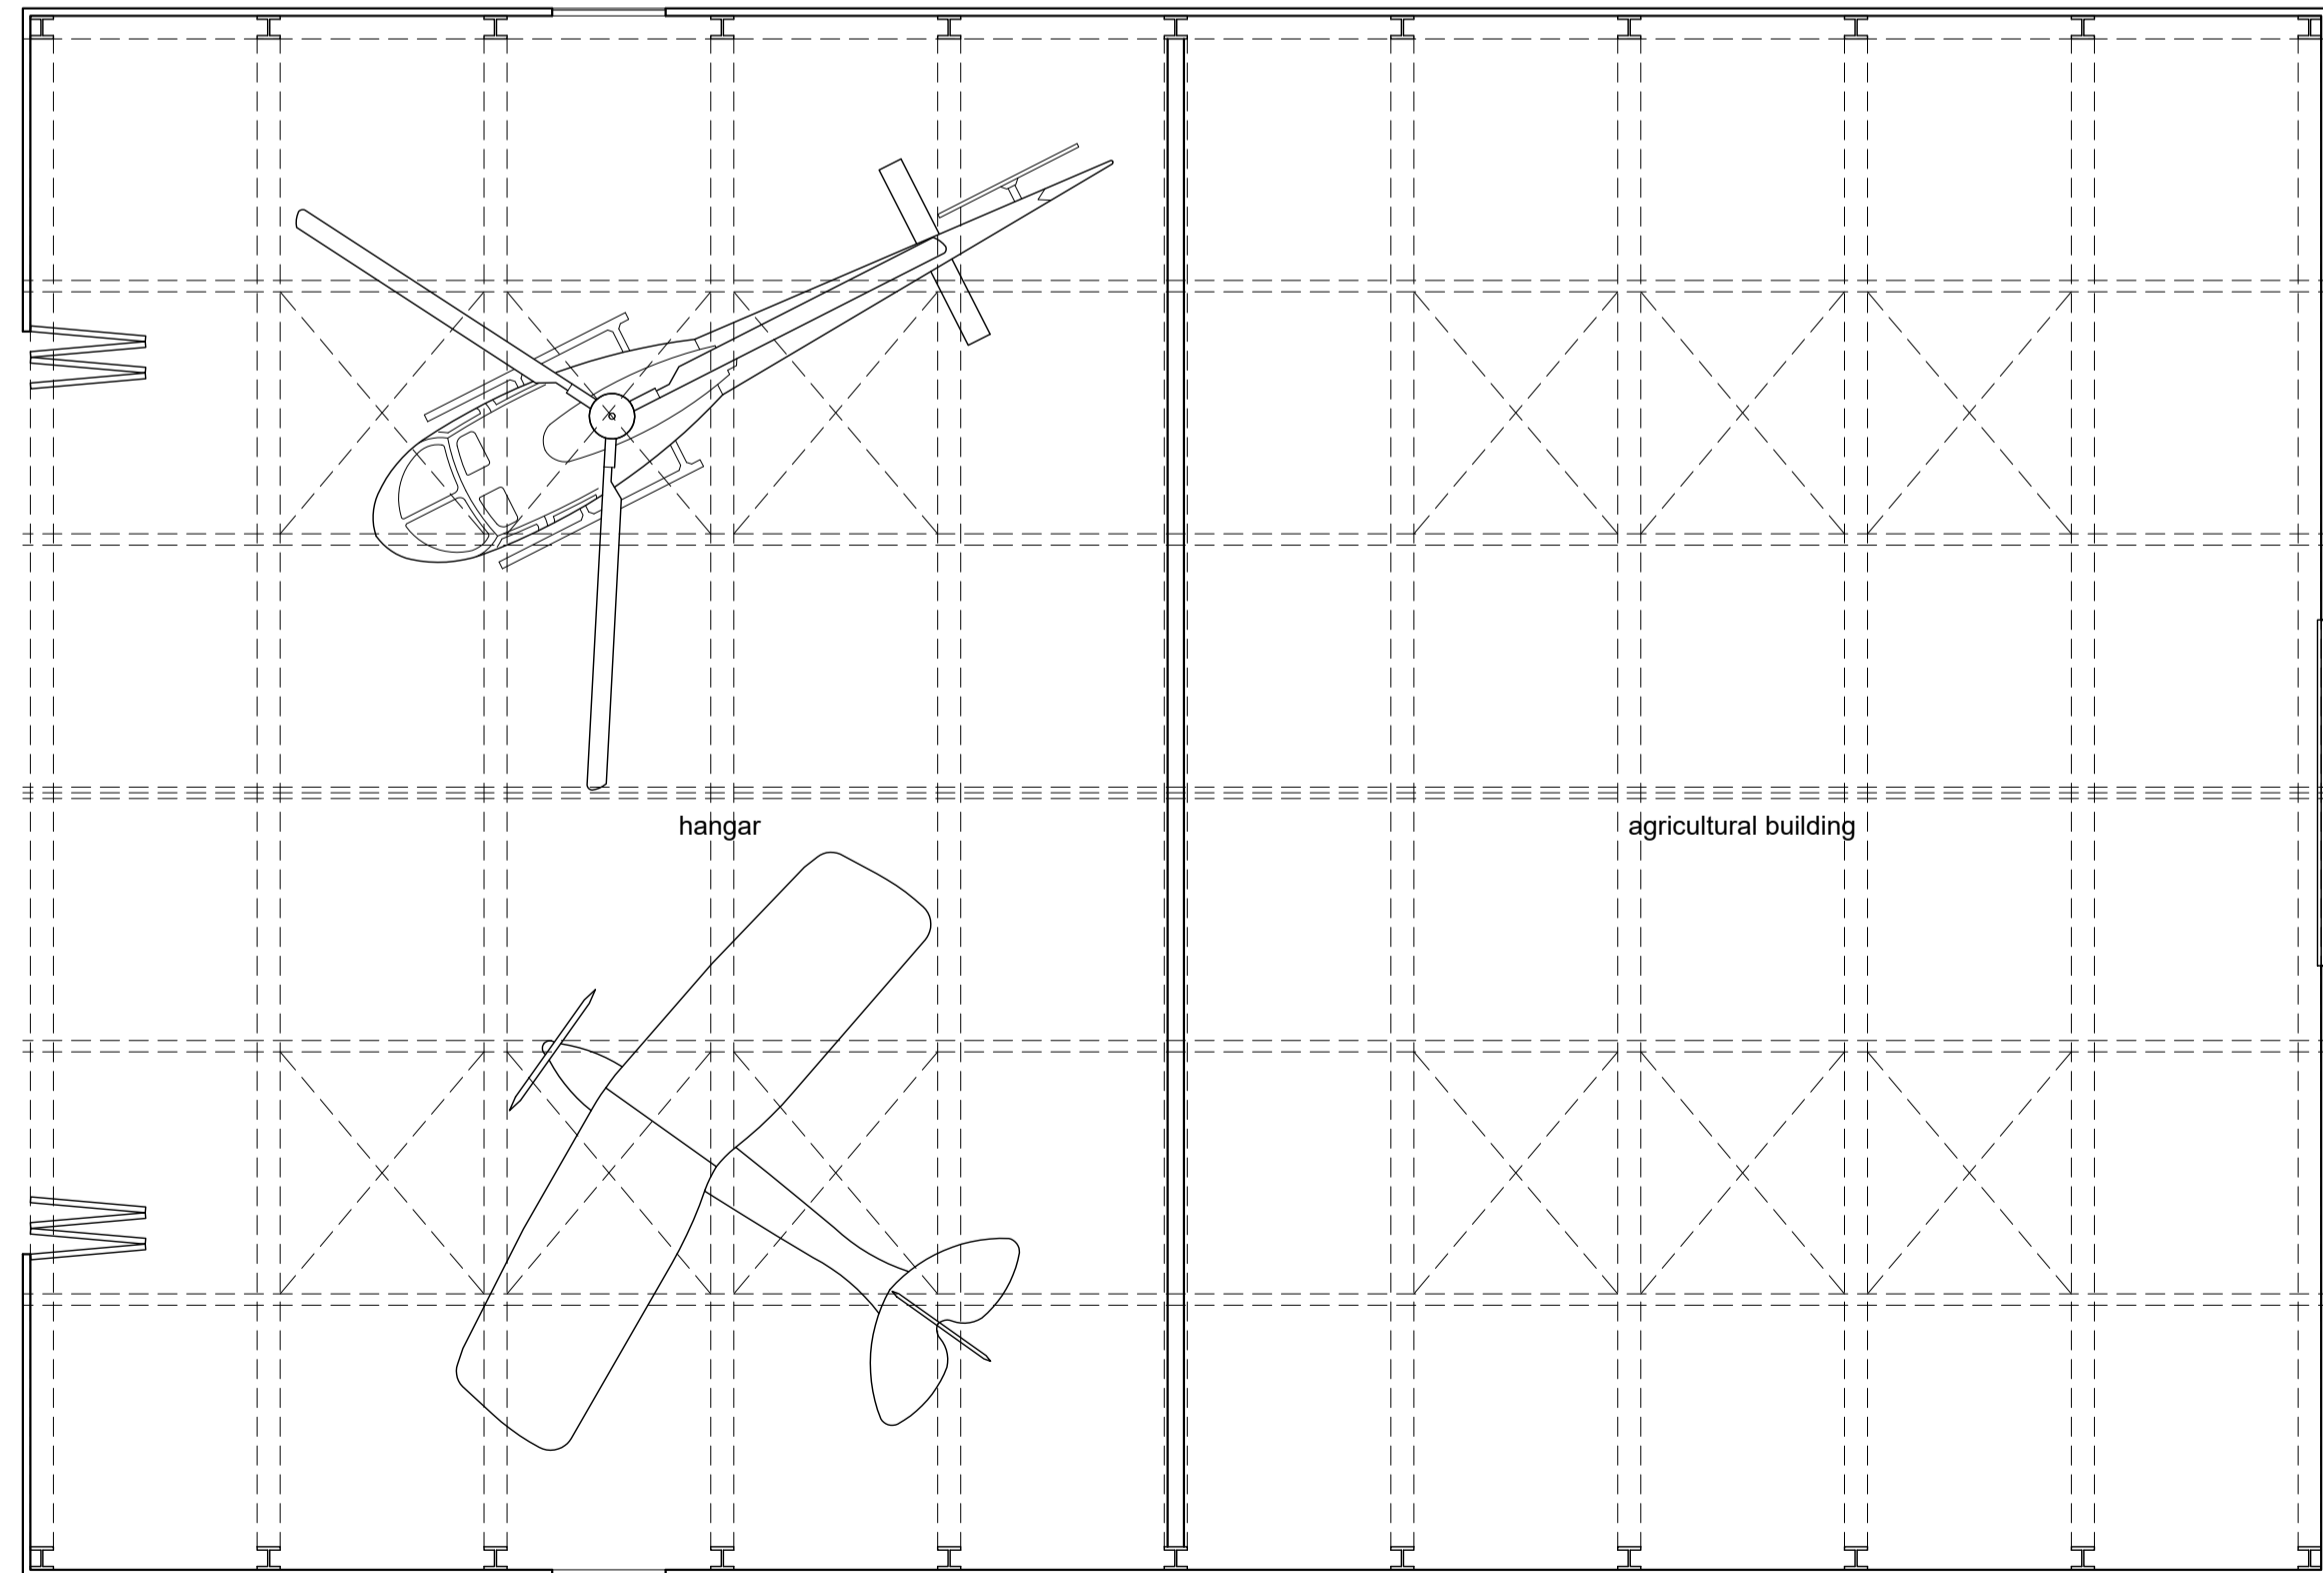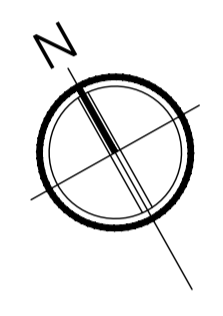


FLOOR PLAN

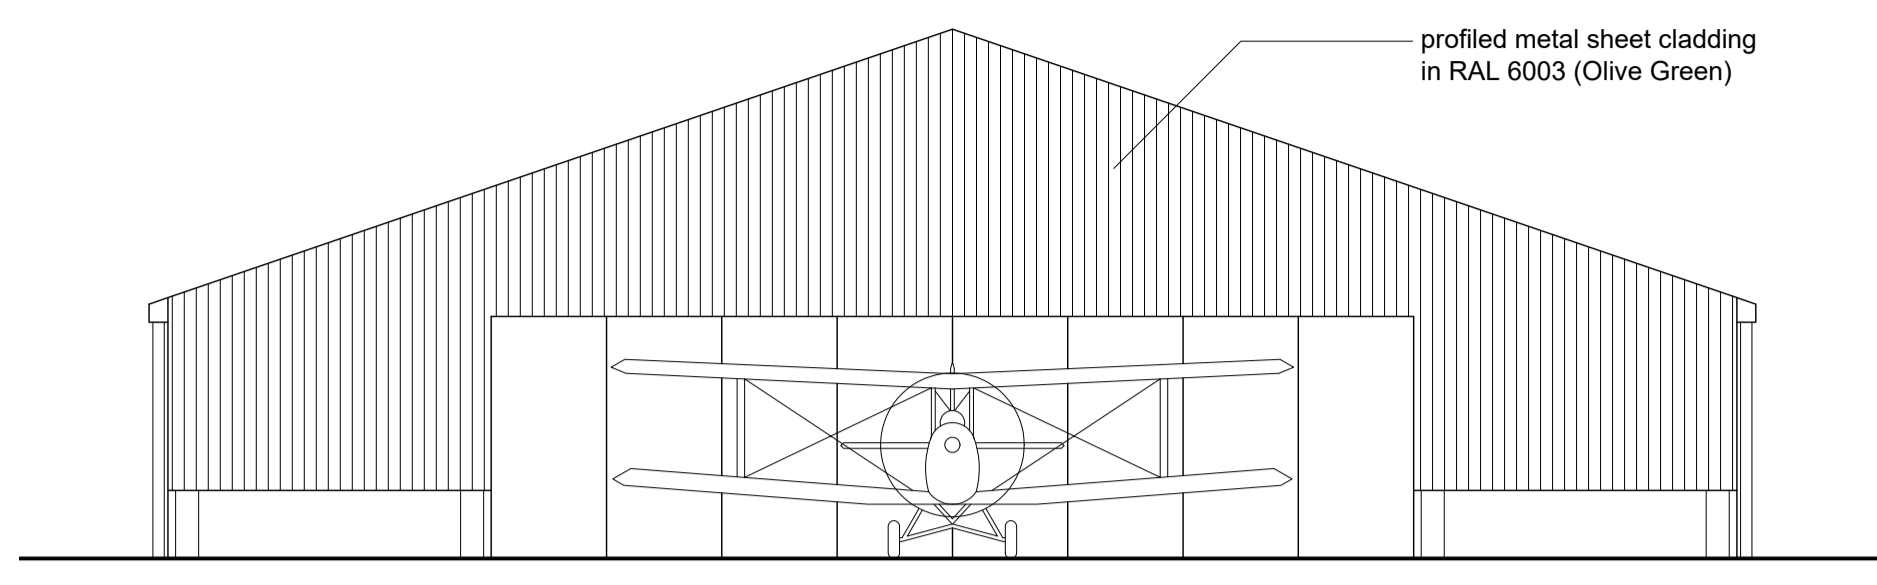


WEST ELEVATION

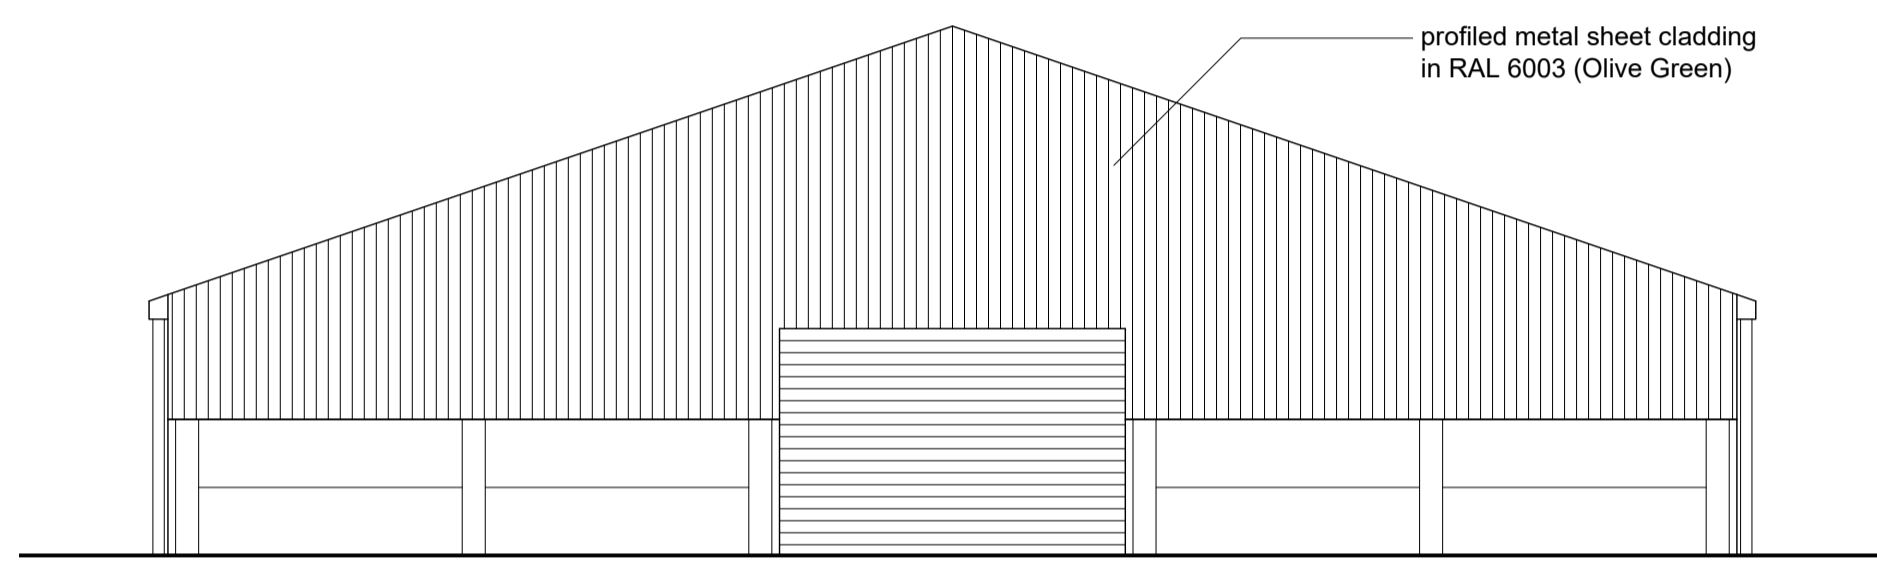



EAST ELEVATION

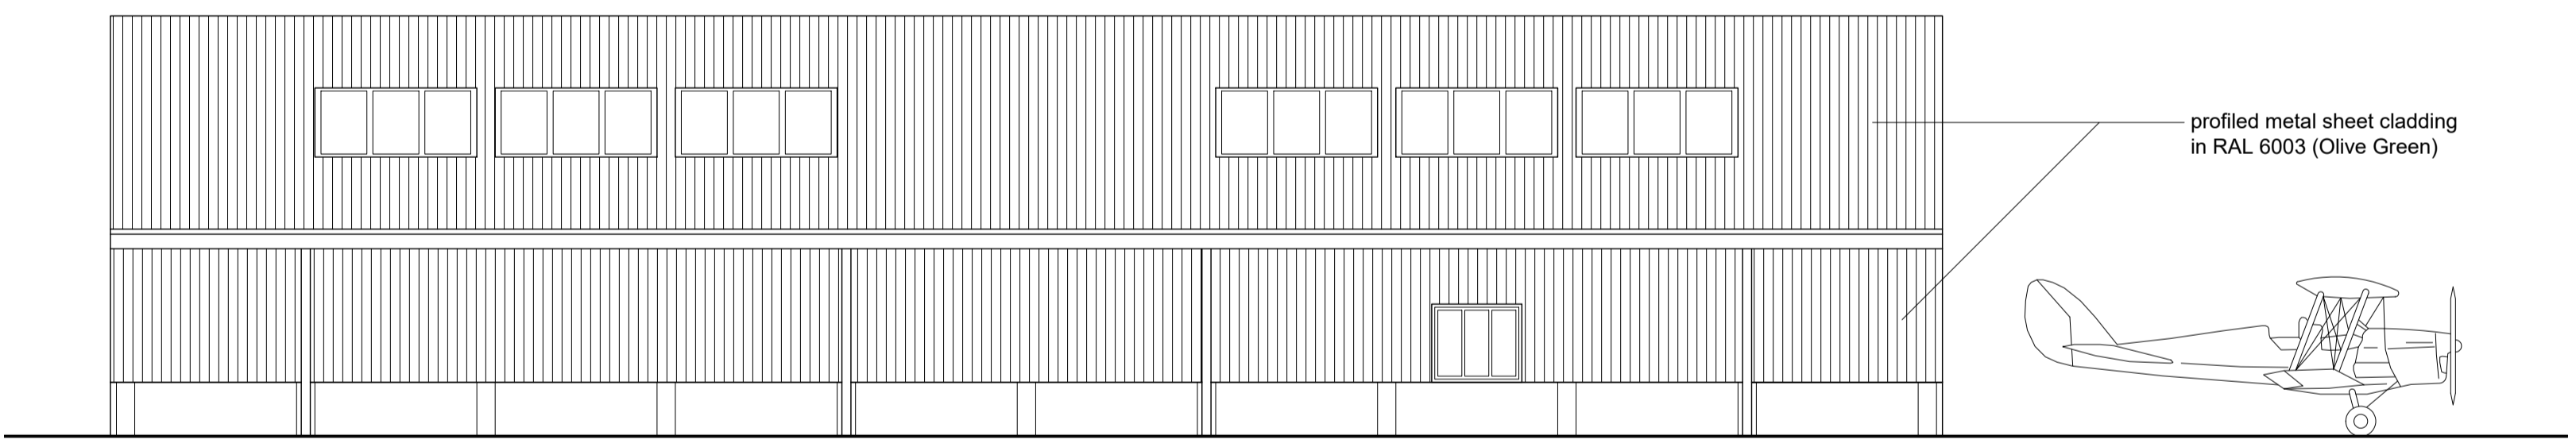

NORTH ELEVATION

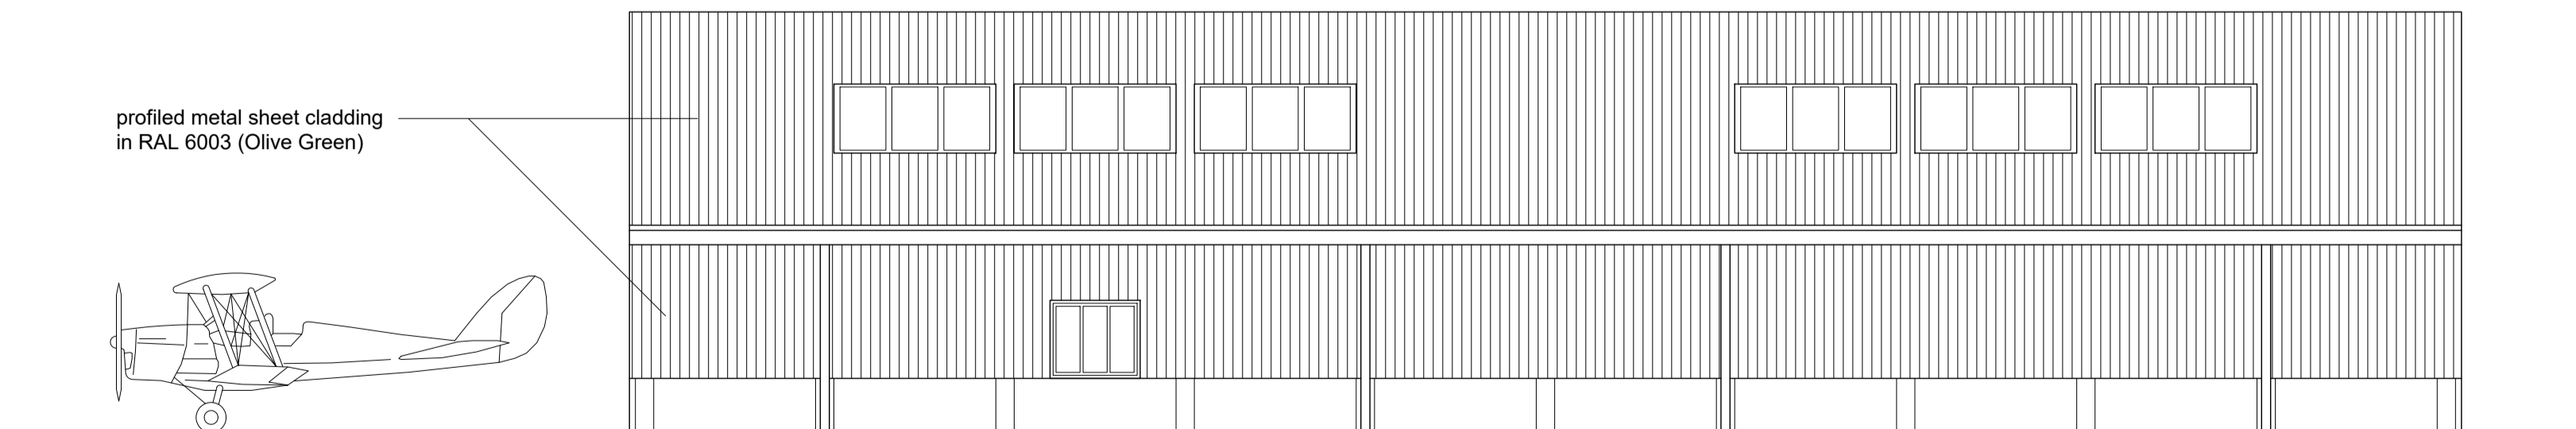

SOUTH ELEVATION

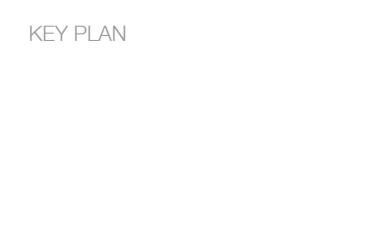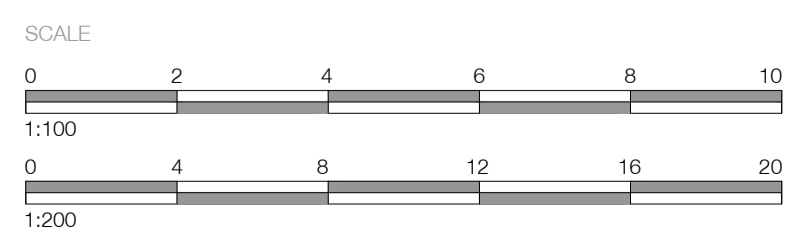

REVISIONS		DATE
A	Windows amended	29.07.2020

SITE	HARGRAVE LODGE FARM, NN9 6BA	
DRAWING	NEW AGRICULTURAL BUILDING / HANGAR	
NUMBER	17/05/23 A	DATE JULY 2020
SCALE	1:100 & 1:200	PAPER A1

DANKS BADNELL

 CHARTERED ARCHITECTS

Kings Stables 3-4 Osborne Meads Windsor Berkshire SL4 3DF

www.danksbadnell.co.uk • enquiry@danksbadnell.co.uk • 01753 89880