




Existing Site Plan Scale 1:200

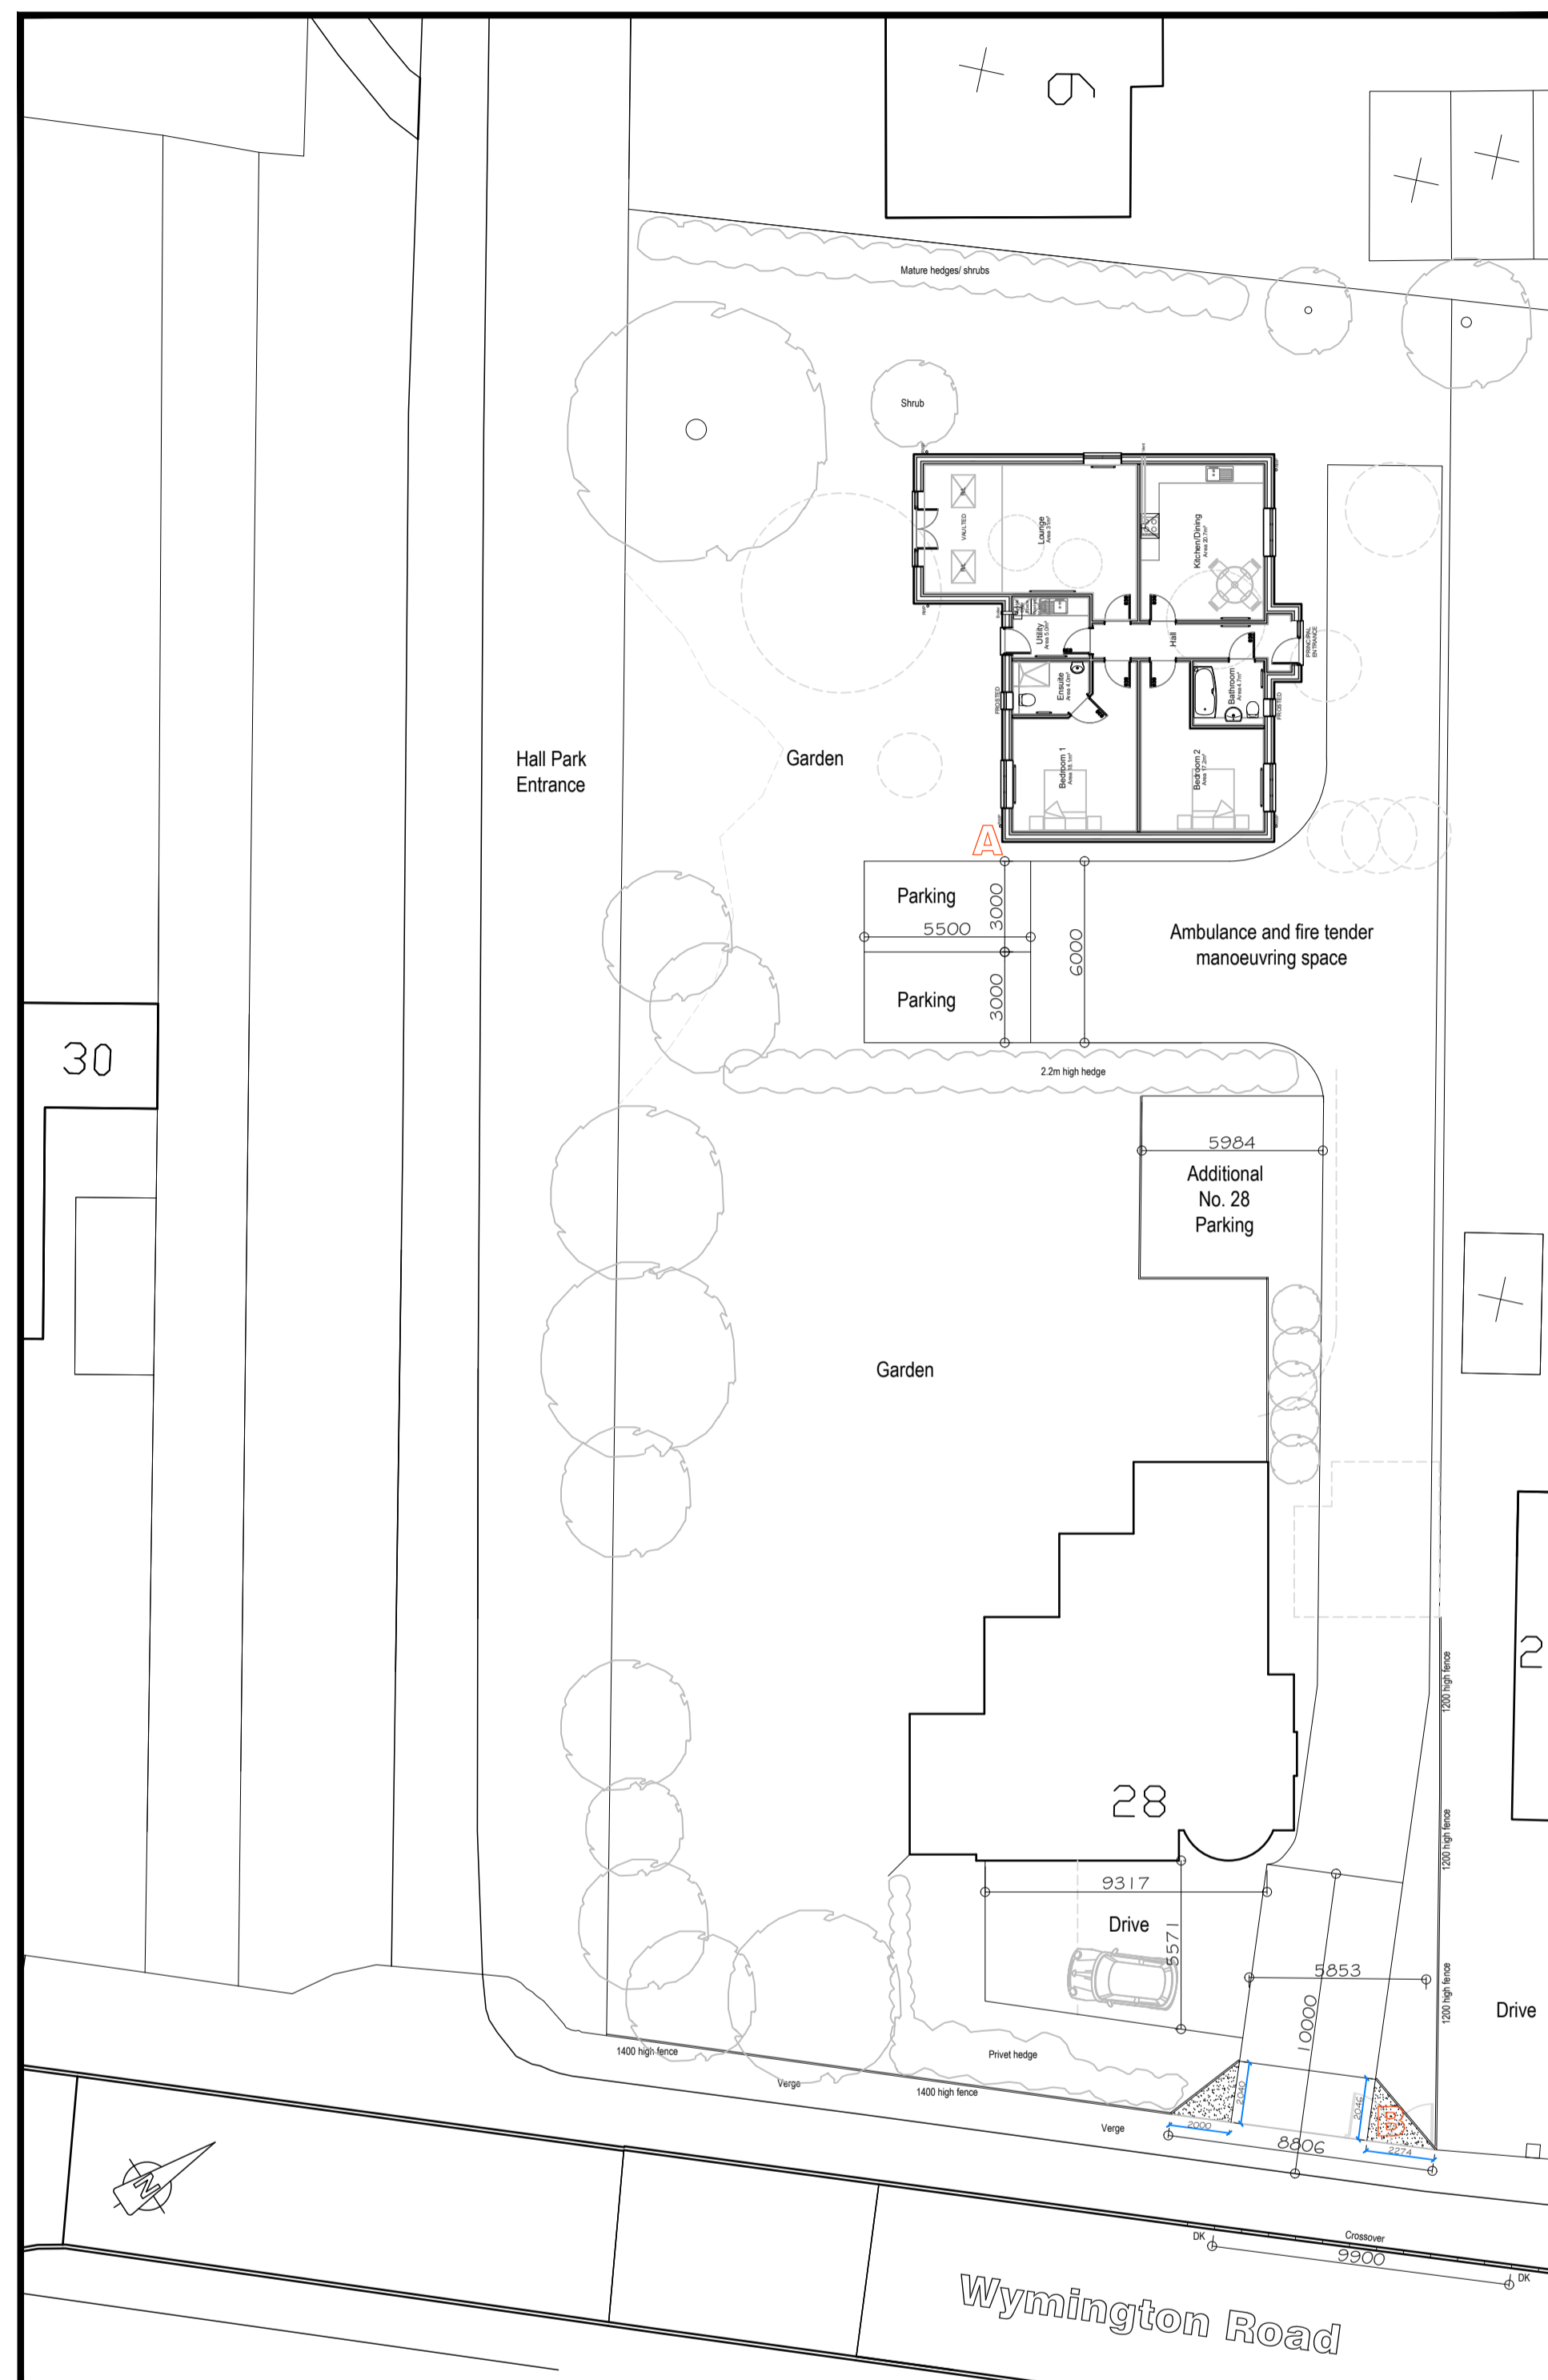

Proposed Site Plan (with indicative position of proposed dwelling) Scale 1:200

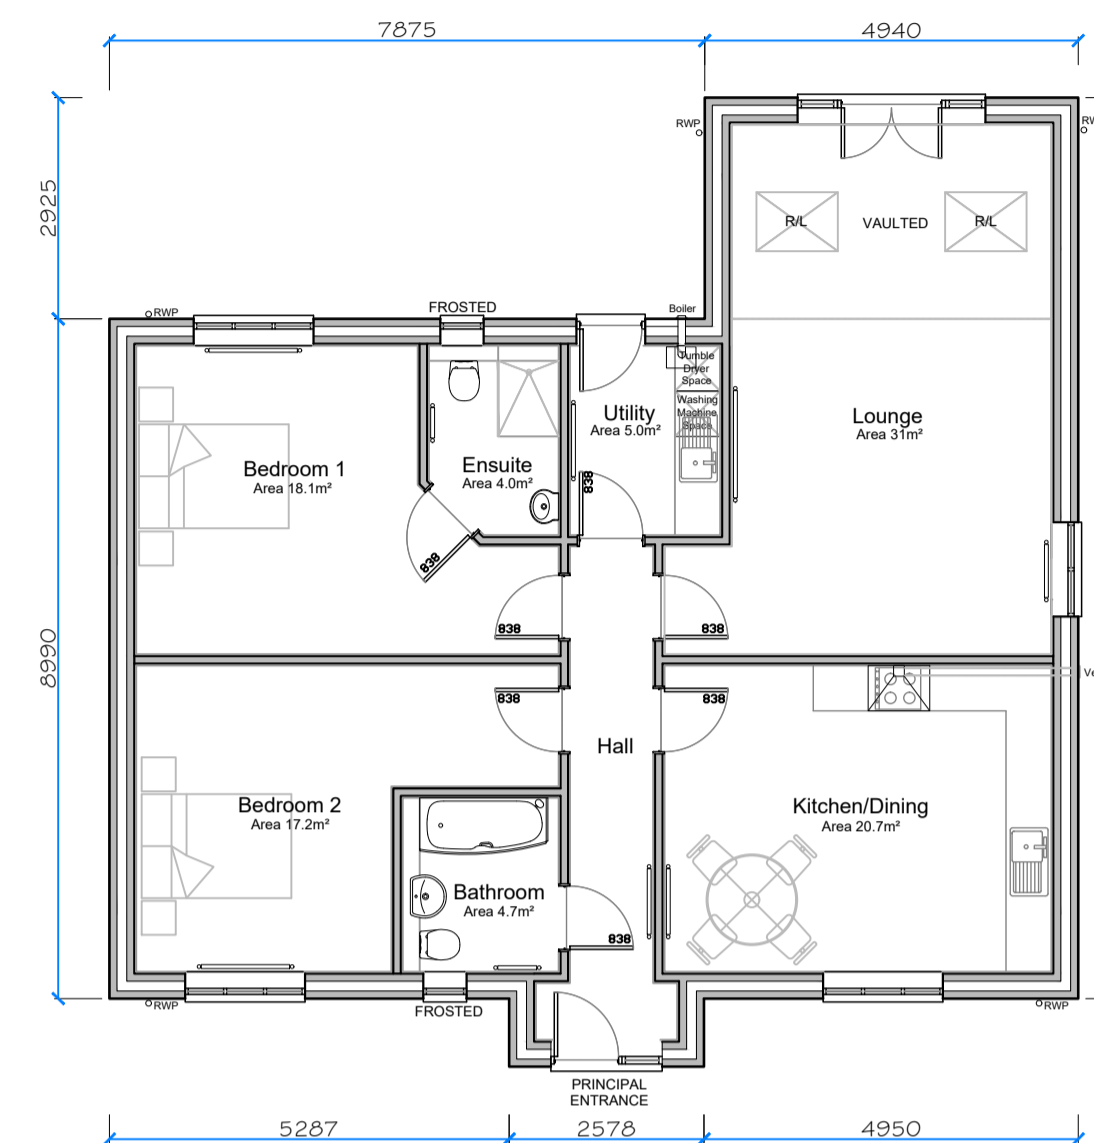

Indicative Floor Plan Scale 1:100

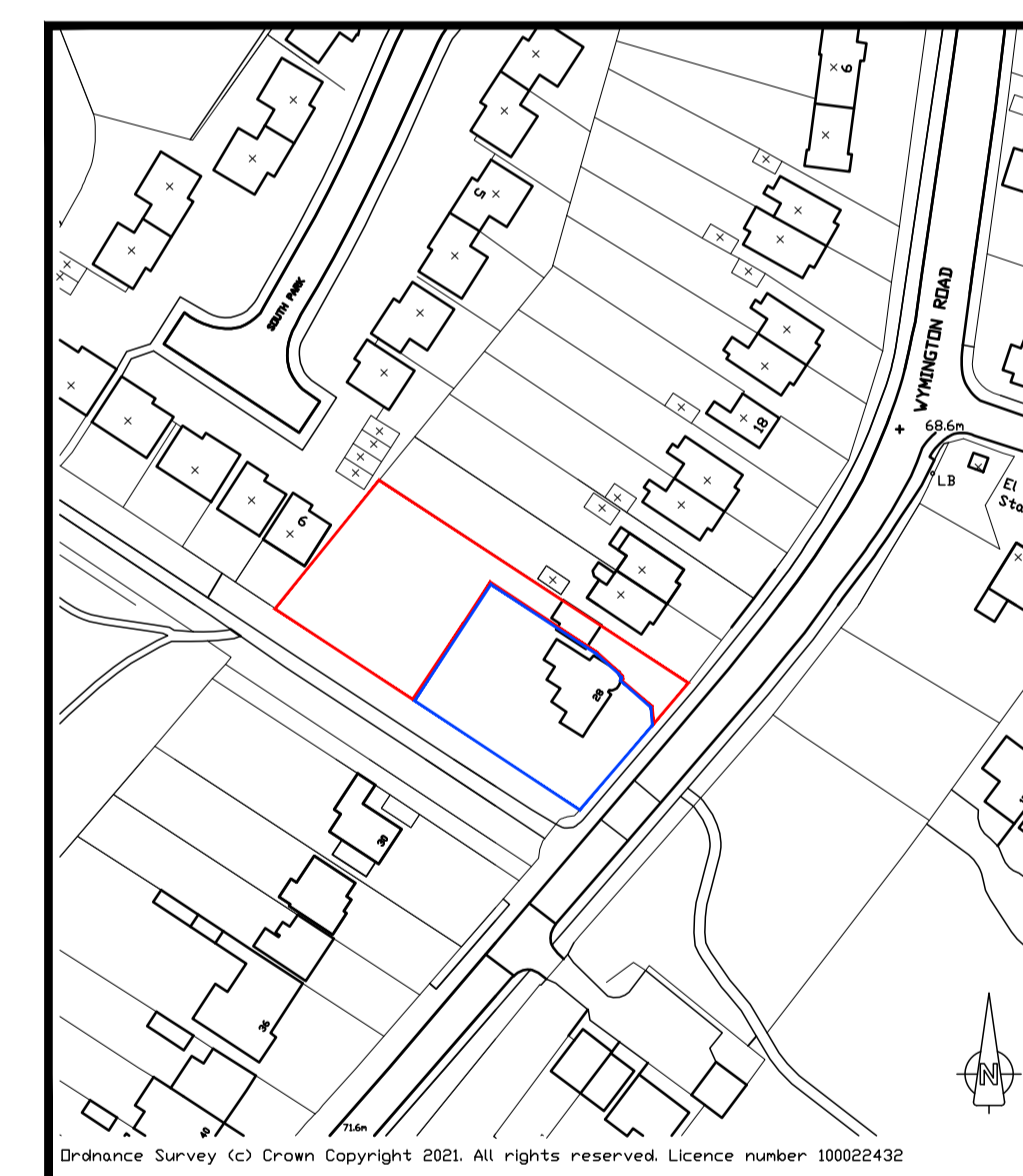

Location Plan Scale 1:1250



Indicative Front (Northeast) Elevation Scale 1:100

Key

- A Bin Area
- B Bin Area
- Collection Day

Rev A: Vehicle manouevring area increased in size JMS 17-02-22

Sidey Design
ARCHITECTURE
10 MARKET SQUARE, HIGHAM FERRERS, NN10 8BT
TEL: 01933 317967 FAX: 01933 311161
EMAIL: enquiries@sideydesign.co.uk WEBSITE: www.sideydesign.co.uk

Client Mr & Mrs L. Pentelow

Title Proposed New Dwelling on land at 28 Wymington Road, Rushden NN10 9JX

Drawing Existing & Proposed Site Plans Indicative Floor Plan & Front Elevation Location Plan

Drawing Status

PLANNING

Date	Drawn	Checked	Scale	Drawing No.	Rev.
Nov '21	PW	JMS	As Stated	21-126-01	A