


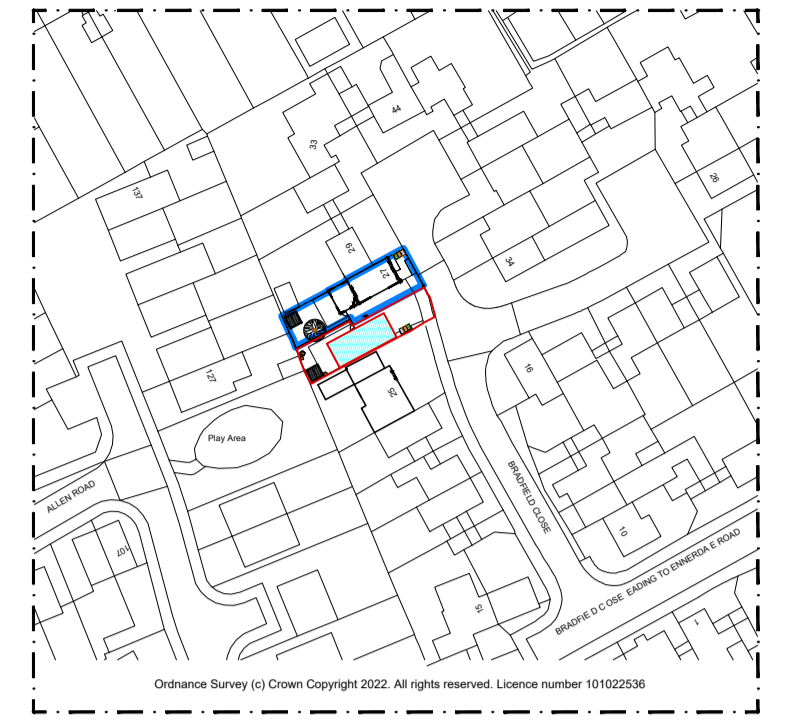


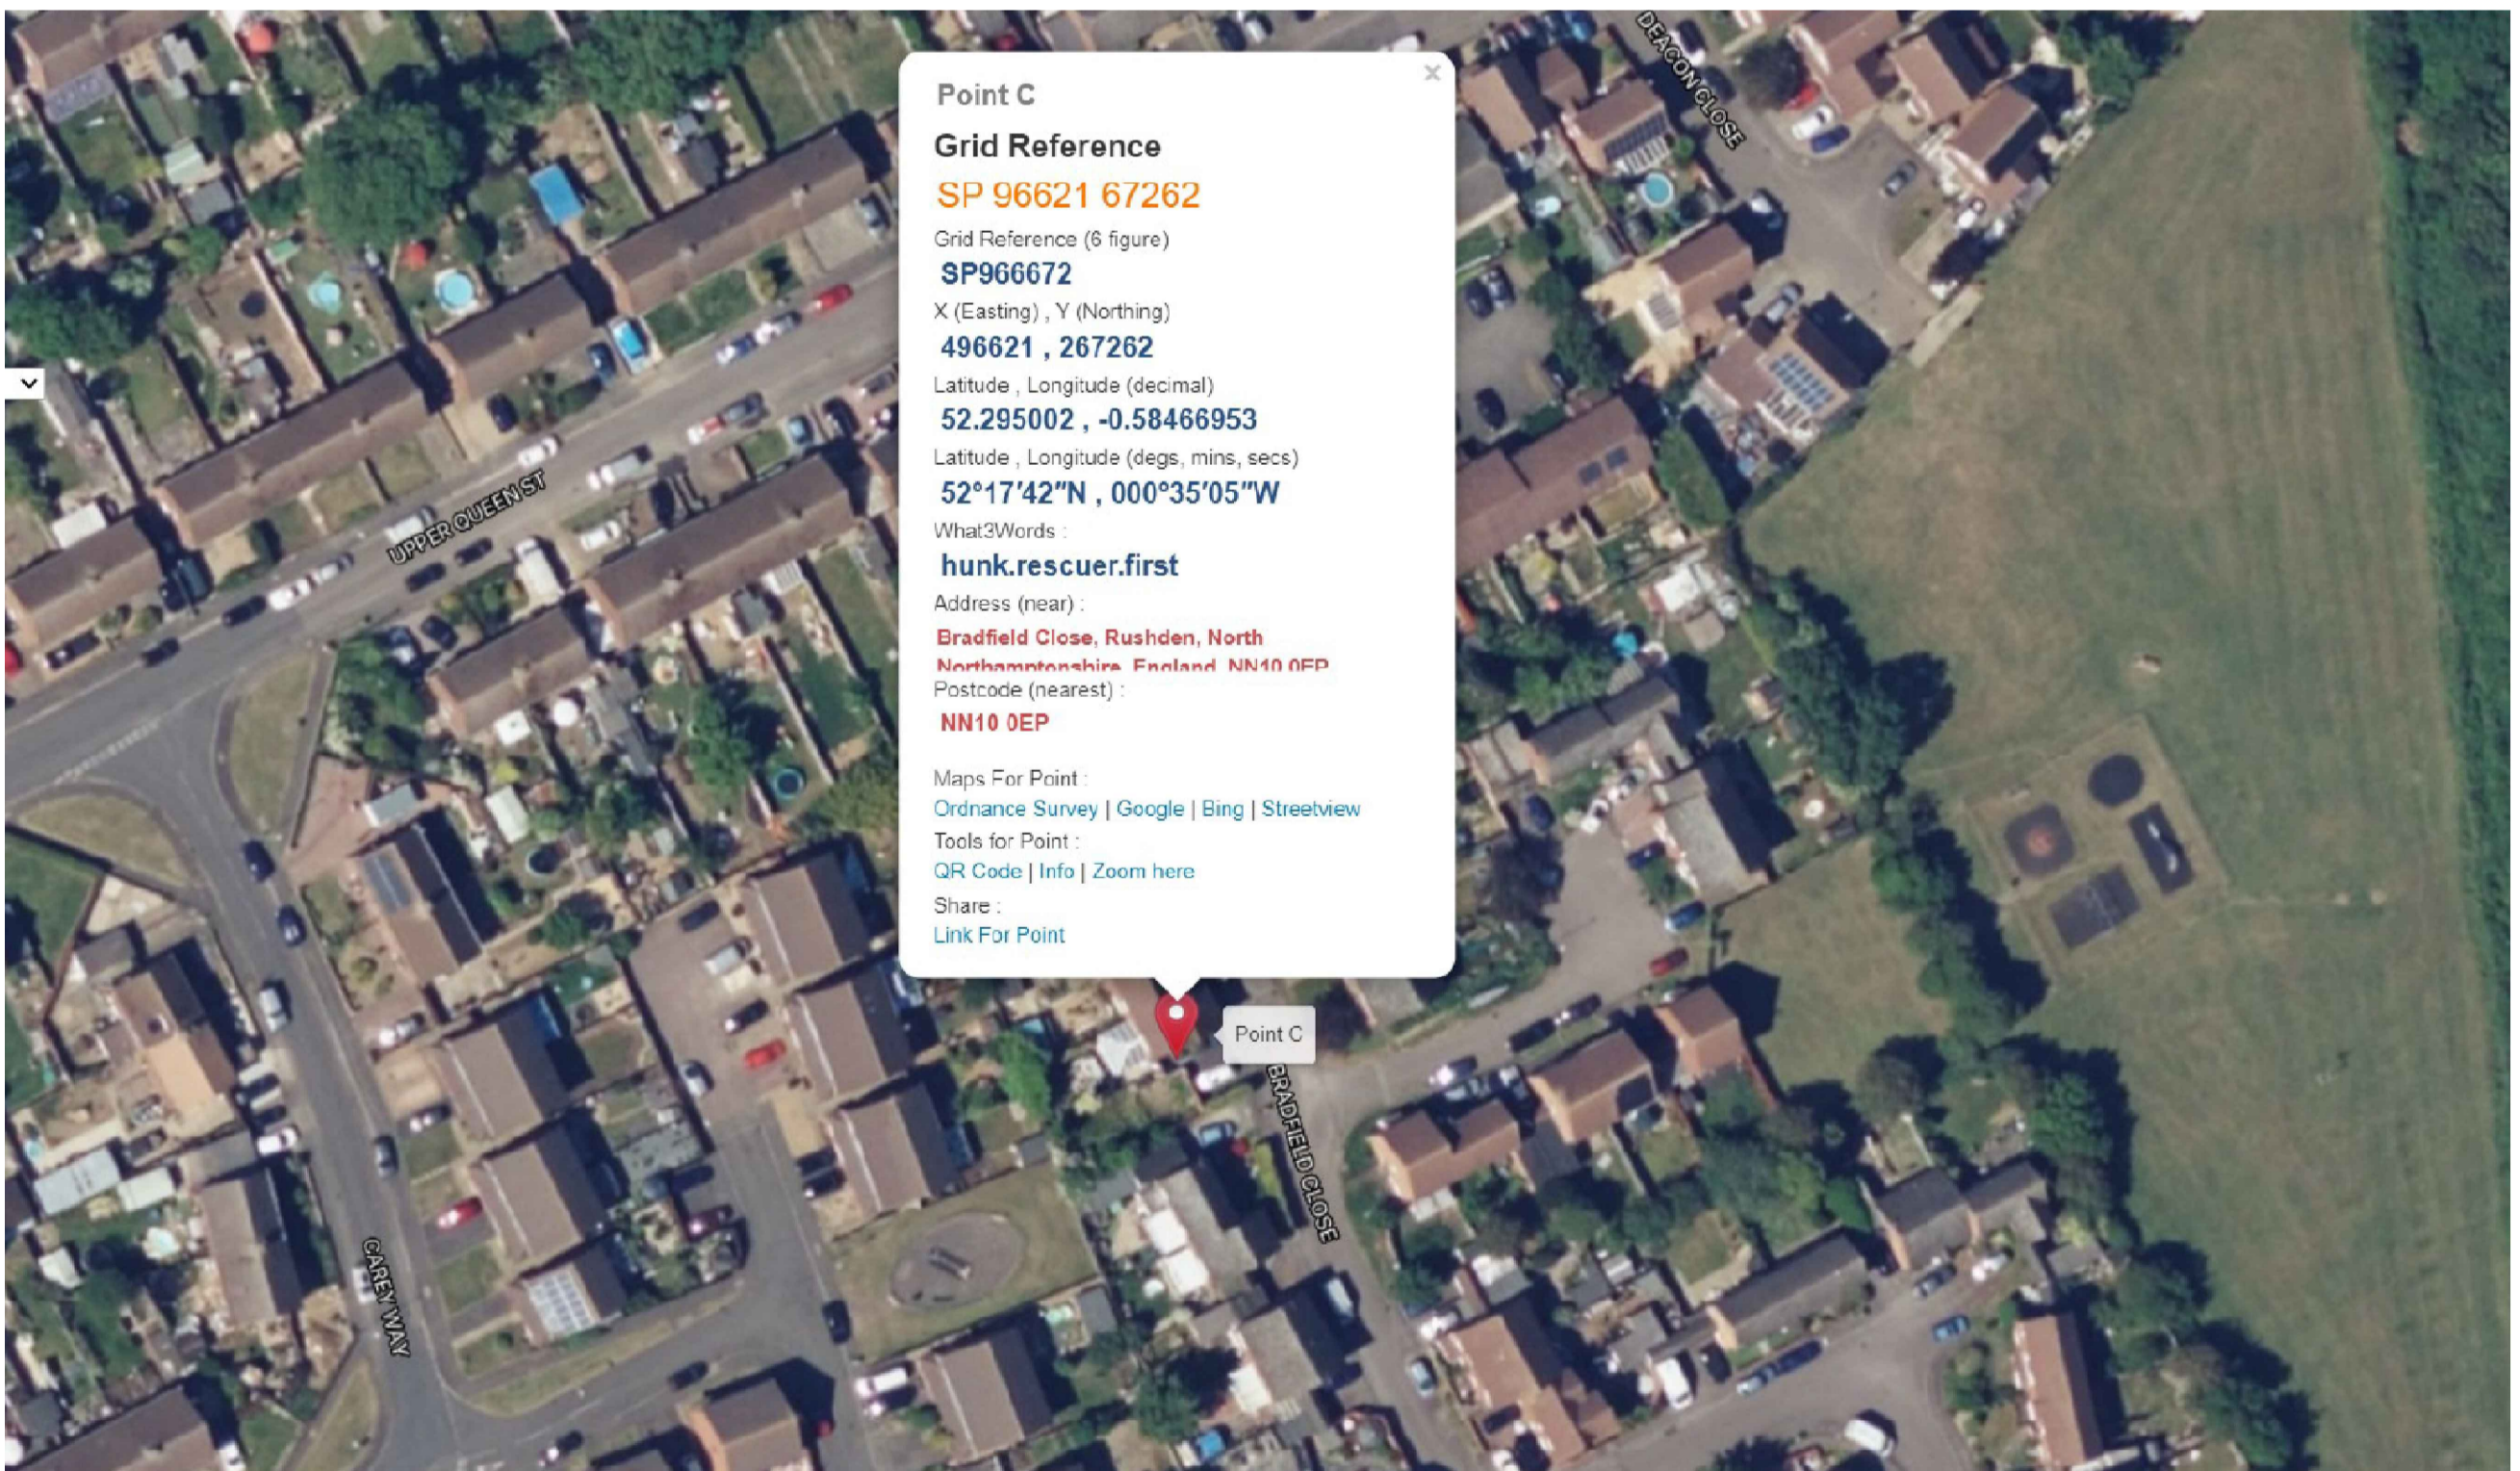

### SITE PLAN 1/500

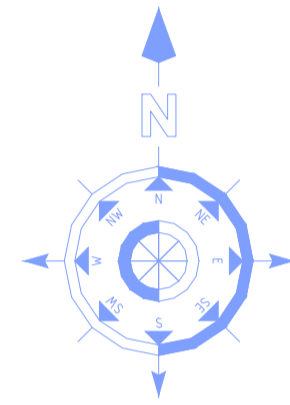

### LOCATION PLAN 1/1250

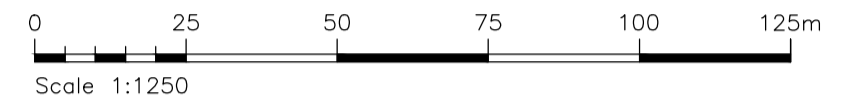

### AERIAL VIEW

REVISION-B-2022.10.11-Location plan revised-KM  
 REVISION-A-2022.10.10-Location plan revised-KM

### SITE AND LOCATION PLANS

## 27 Bradfield Close Rushden, NN10

### Proposed Dwelling and Associated Works at 27 Bradfield Close, Rushden, NN10 0PE.

Designed and drawn by

**KUMBIRAI  
MBOFANA**

E: kumbie\_72@yahoo.com  
 M: +447877476202



Client **Hassan Ali**

Issue Status	Drawn	Date	Scale
<b>PLANNING</b>	<b>K.Mbofana</b>	<b>02.10.22</b>	as shown @ A2
Prop Ref	Project No	Job No	Checked
27BCR	27BCR	TBC	H.Ali
Date	Dwg No	Rev.	
02.10.22	BCR-01	B	