



**PLANNING ISSUE**  
 PLEASE NOTE  
 THESE DRAWINGS ARE FOR THE PURPOSE OF  
 PLANNING ONLY  
 THESE ARE NOT CONSTRUCTION DRAWINGS

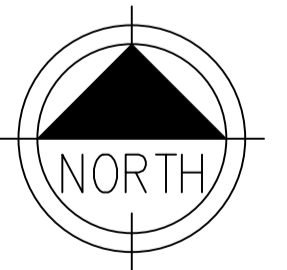

Proposed Site Plan  
 Scale 1:200

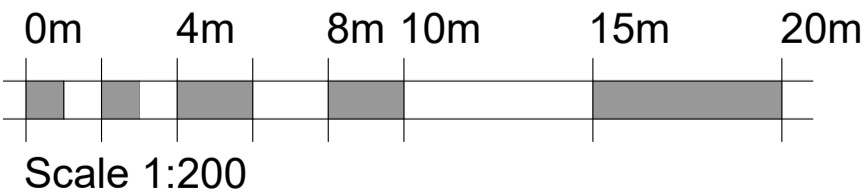

REV.	DETAILS	INIT.	DATE
A	Updated Plans after receiving pre-app	KD	5/11/2021
B	Changed Boundary Line between proposal and existing dwelling	KD	17/11/2021
C	Added Highways Notes	KD	2/12/2021
D	Moved Access	KD	8/12/2021
E	Secure Cycle Storage, and bin storage and collection points added	KD	13/12/2021

**blueprint**  
 Architectural Design Ltd.

5 BLOTT'S BARN, BROOKS ROAD, RAUNDS, NORTHANTS, NN9 6NS  
 01933 551389 :: info@blueprintdesign.org.uk

TITLE	New Dwelling adjacent to 2 Bluebell Rise, Rushden, NN10 0TU		
DETAIL	Proposed Site Plan		
SCALE	1:200	SHEET:	A2
DRAWN	KD	CHECKED	KLK
DATE	July 2021	ISSUE	PLANNING
			<b>21-081-03E</b>

CONTRACTORS MUST CHECK ALL DIMENSIONS ON SITE. ONLY FIGURED DIMENSIONS ARE TO BE WORKED FROM. DISCREPANCIES MUST BE REPORTED TO BLUEPRINT BEFORE PROCEEDING. © THIS DRAWING IS COPYRIGHT.