



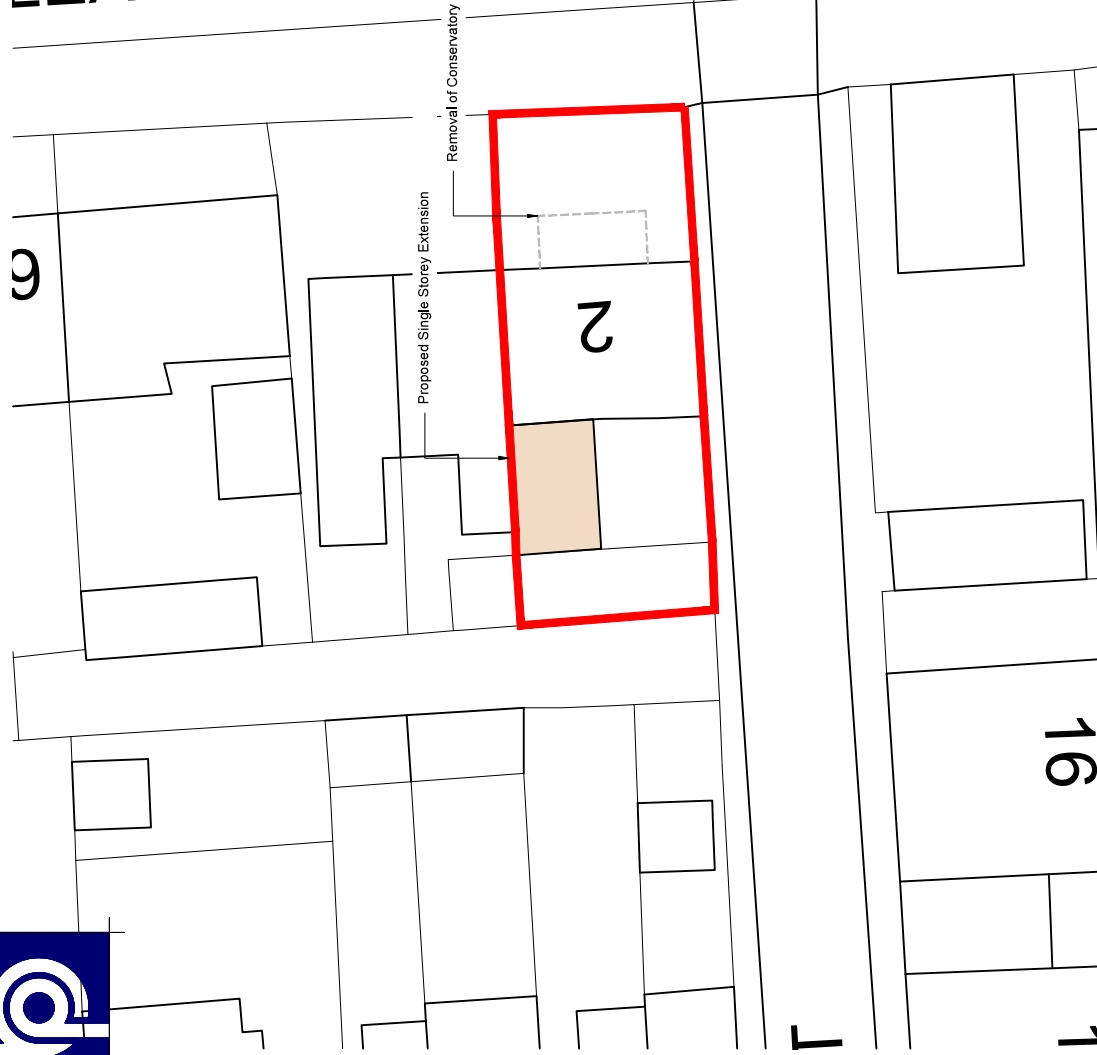

PLEASANT ROW


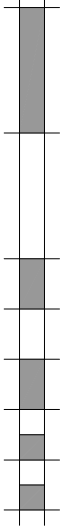


0m 4m 8m 10m 15m 20m



Scale 1:200

Proposed Block Plan
Scale 1:200

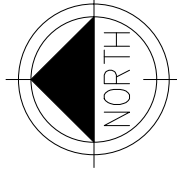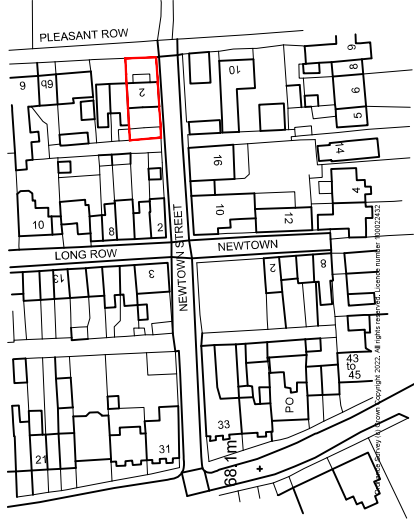

Site Location Plan
Scale 1:1250

0m 20m 50m 75m 100m 125m



Scale 1:1250

PLANNING ISSUE

PLEASE NOTE
THESE DRAWINGS ARE FOR THE PURPOSE OF
PLANNING ONLY
THESE ARE NOT CONSTRUCTION DRAWINGS



5 BLOTT'S BARN, BROOKS ROAD, RAUNDS, NORTHANTS, NN9 6NS
01833 551389 : info@blueprintdesign.org.uk

TITLE Extension for McAleer
2 Pleasant Row, Woodford, NN14 4HP
Site Location and Block Plan

SCALE	As Noted	SHEET:	A3
DRAWN	NK	CHECKED	KG
DATE	AUG22	ISSUE	PLANNING
CONTRACTORS MUST CHECK ALL DIMENSIONS ON SITE. ONLY FIGURED DIMENSIONS ARE TO BE WORKED FROM. DISCREPANCIES MUST BE REPORTED TO CLIENT IMMEDIATELY. © 2022 BLUEPRINT ARCHITECTURAL DESIGN LTD.			

22-076-05