



Site Location Plan Scale 1:1250

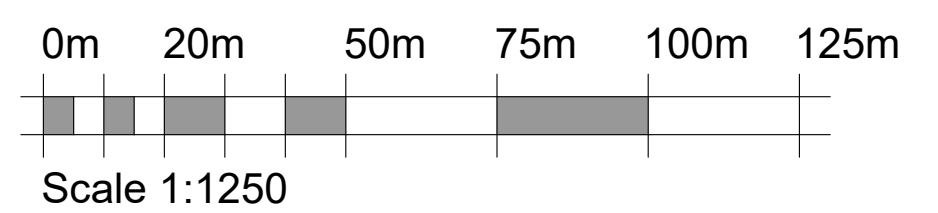

Proposed Block Plan
Scale 1:200

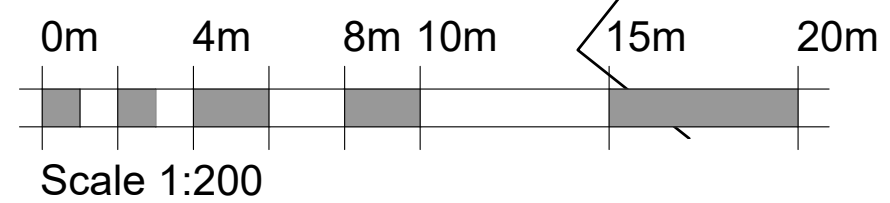

COPPERBEECH architecture Hello@copperbeech.org.uk 07749 604533 / 07749 604534	TITLE:	Proposed Extensions and Alterations for Steve Baker 5 Dovecote Drive Lt. Addington, Northants, NN14 4BE		
	DETAIL:	Proposed Block Plan Site Location Plan		
SCALE:	1:200 & 1:1250	SHEET:	A3	23-0303-07
DRAWN:	ARH	CHECKED:	AMJ	
DATE:	April 2023	ISSUE:	PLANNING	