


Copyright Pegasus Planning Group Ltd. Crown copyright. All rights reserved. Drawn for use by Copyright Licence number 10002295. Planning Licence number 10002247. Drafting Licence number 11002247. Standard OS licence rights conditions apply. Planning and/or building for use on the document other than for original purposes. All other rights reserved. All other rights reserved. All other rights reserved. All other rights reserved. All other rights reserved.

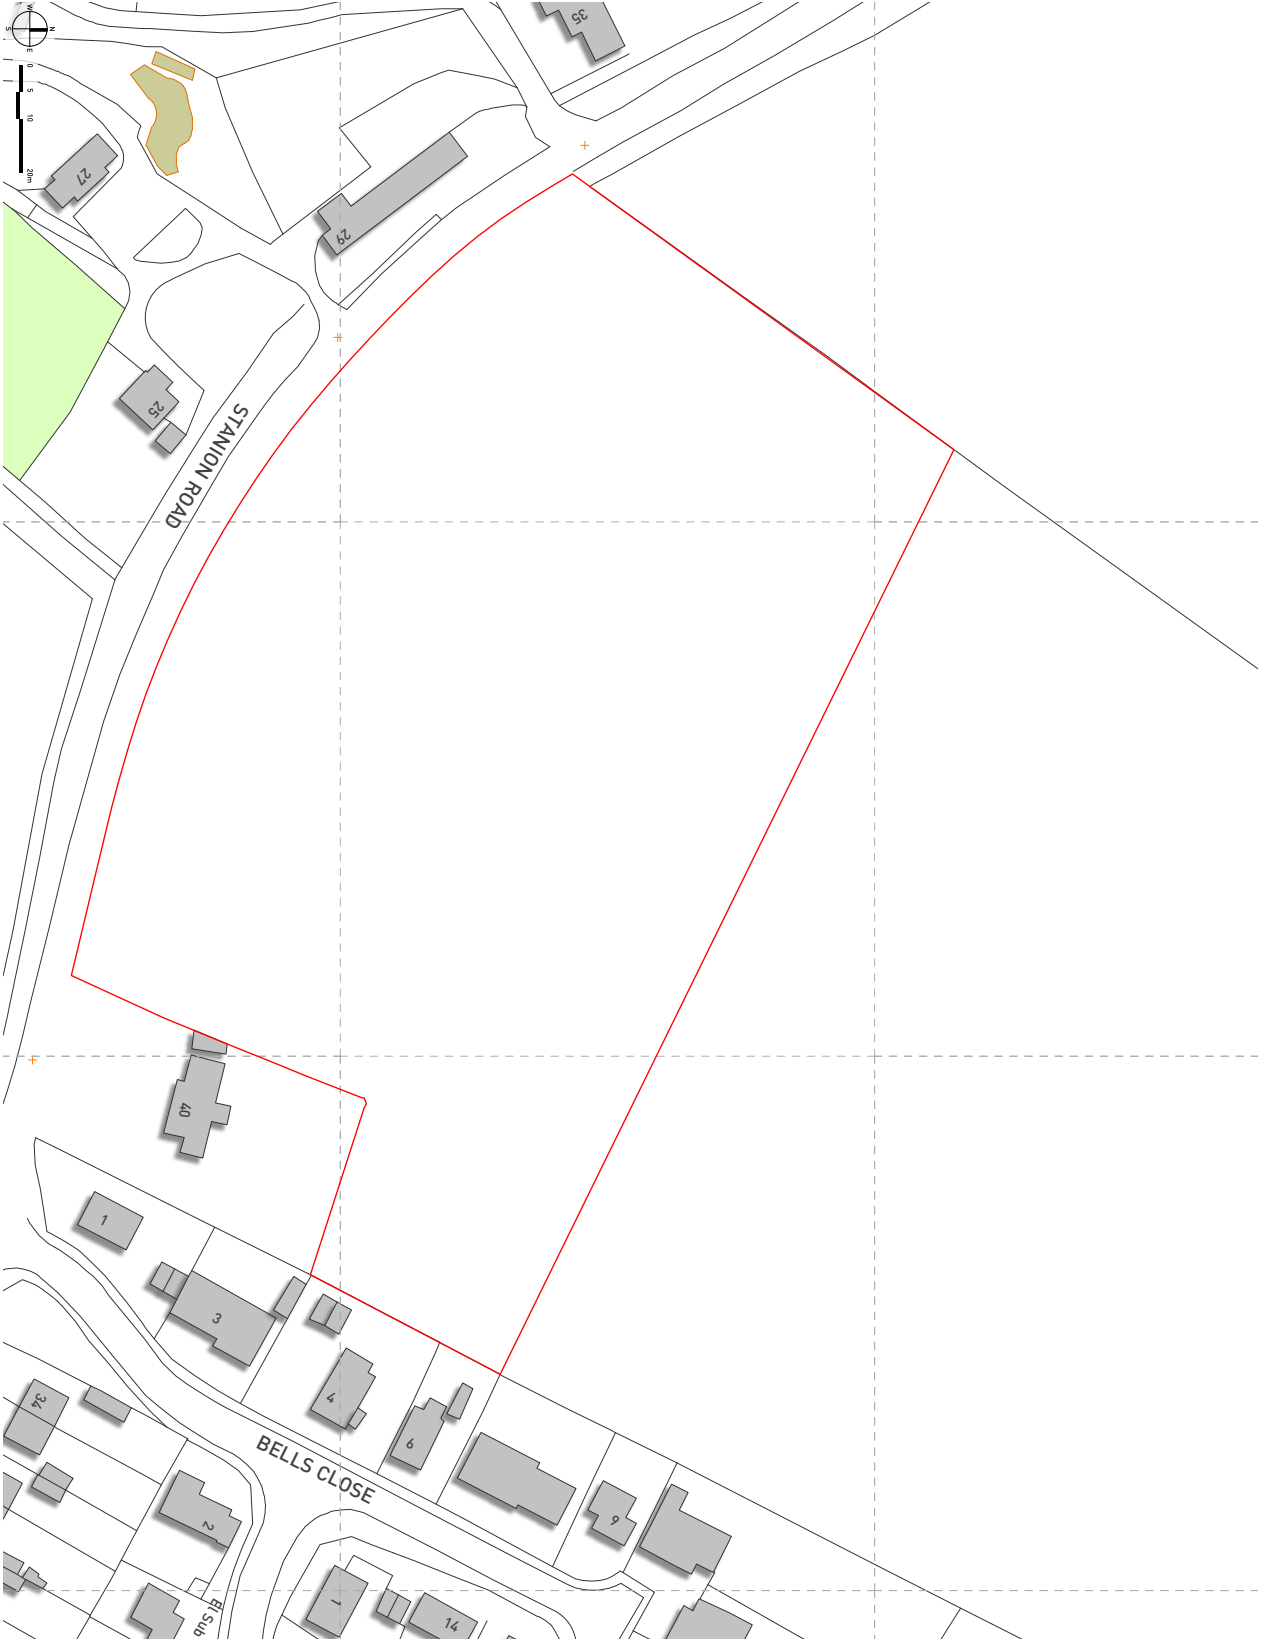

SITE BOUNDARY

KEY

STATION ROAD, BRIGSTOCK - SITE LOCATION PLAN

PLANNING | DESIGN | ENVIRONMENT | ECONOMICS | WWW.PEGASUSGROUP.CO.UK | TEAM/DRAWN BY: AMW/CJH | APPROVED BY: P.M. AMW | DATE: 08/10/20 | SCALE: 1:500 @ A1 | DRAWG: P19-02819_09 | SHEET NO: 01 REV: 1 | CLIENT: GRACE HOMES LTD |

