


(10)003

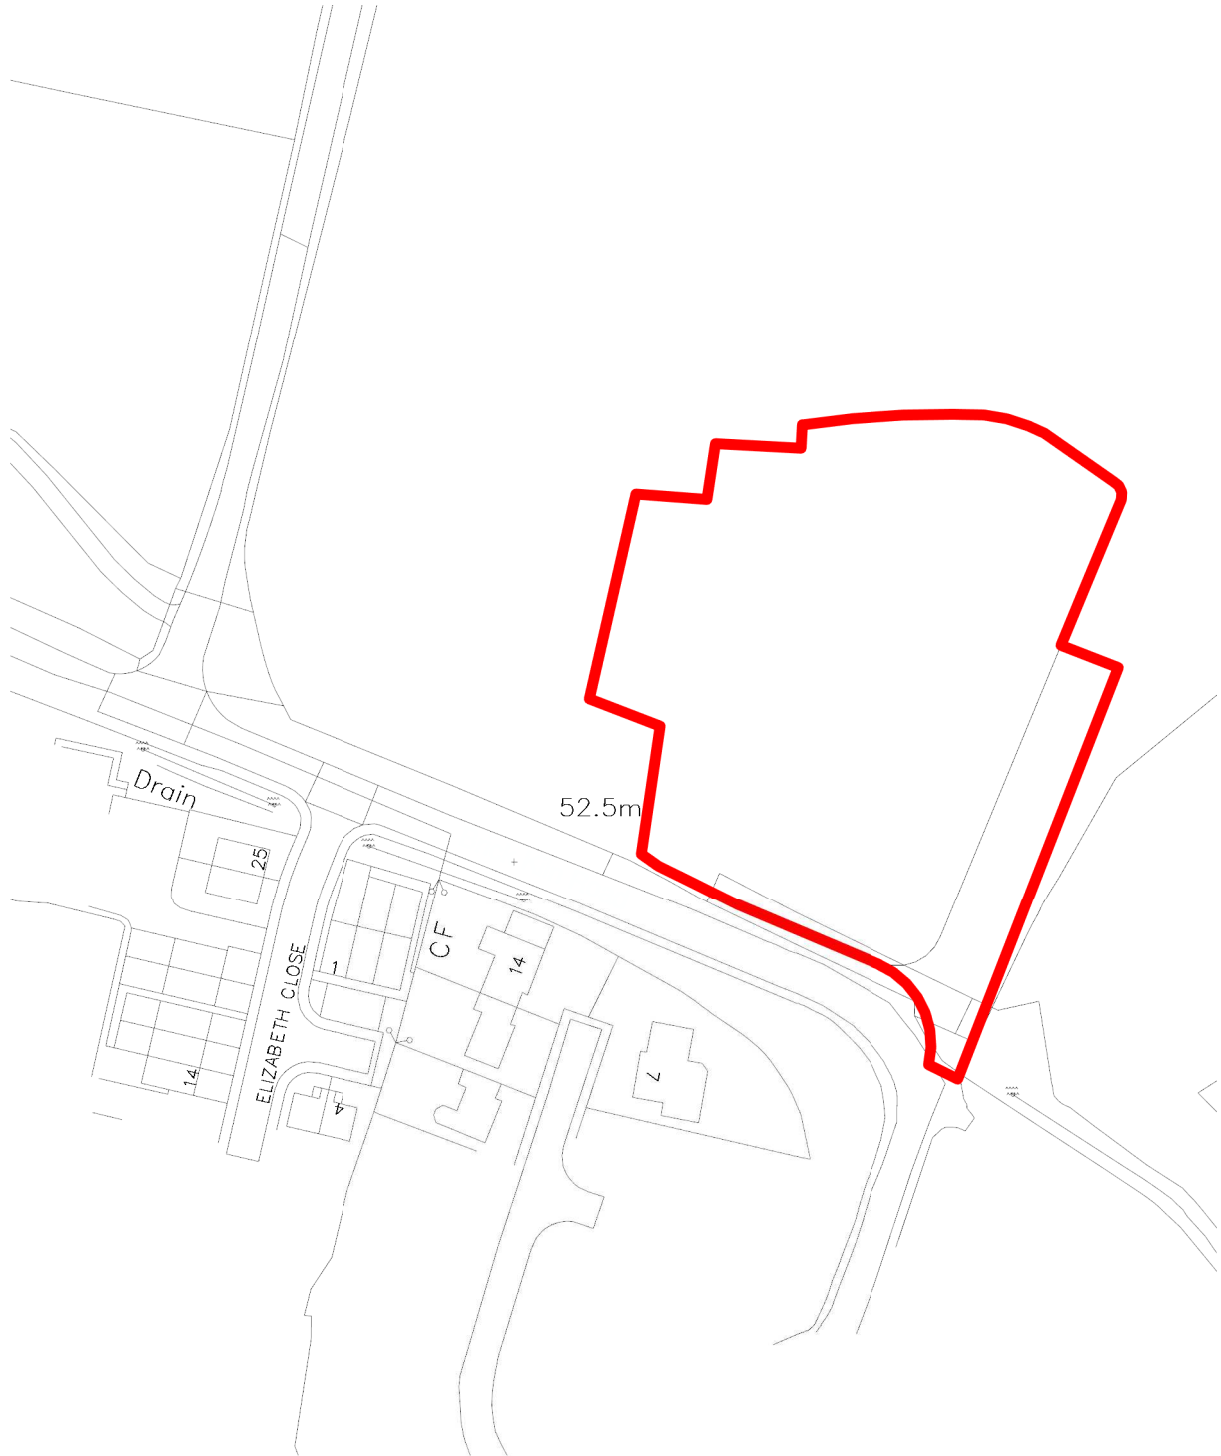

Ordnance Survey (c) Crown Copyright 2020. All rights reserved. Licence number 100022432

14.01.2022
Date

A
Rev

Planning Issue
Comment

Client: Country Court Care Group
Project Title: Proposed mixed use development at land off Brick Kiln Road, Raunds
Drawing Title: Site Location Plan
Status: Stage 3
Date: 14.01.2022

Size:

A4

Scale: 1 : 1250

Project No. 0347
Drawing No. 003
Rev: P02 Series:

10

LINESTYLE STUDIO

4 Pelham Court
Pelham Road
Nottingham NG2 1AF
+44 (0)115 727 0559
design@linestyle.co.uk
www.linestyle.co.uk

Dimensions and levels to be checked on site. The title, copyright and confidential information in this document belongs to LineStyle Studio. All rights reserved. You may not reproduce this document or disclose it to others without the written consent of LineStyle Studio.

