


1 Grimmer Walk, Irthlingborough, NN9 5PF  
Site location plan 1: 1250

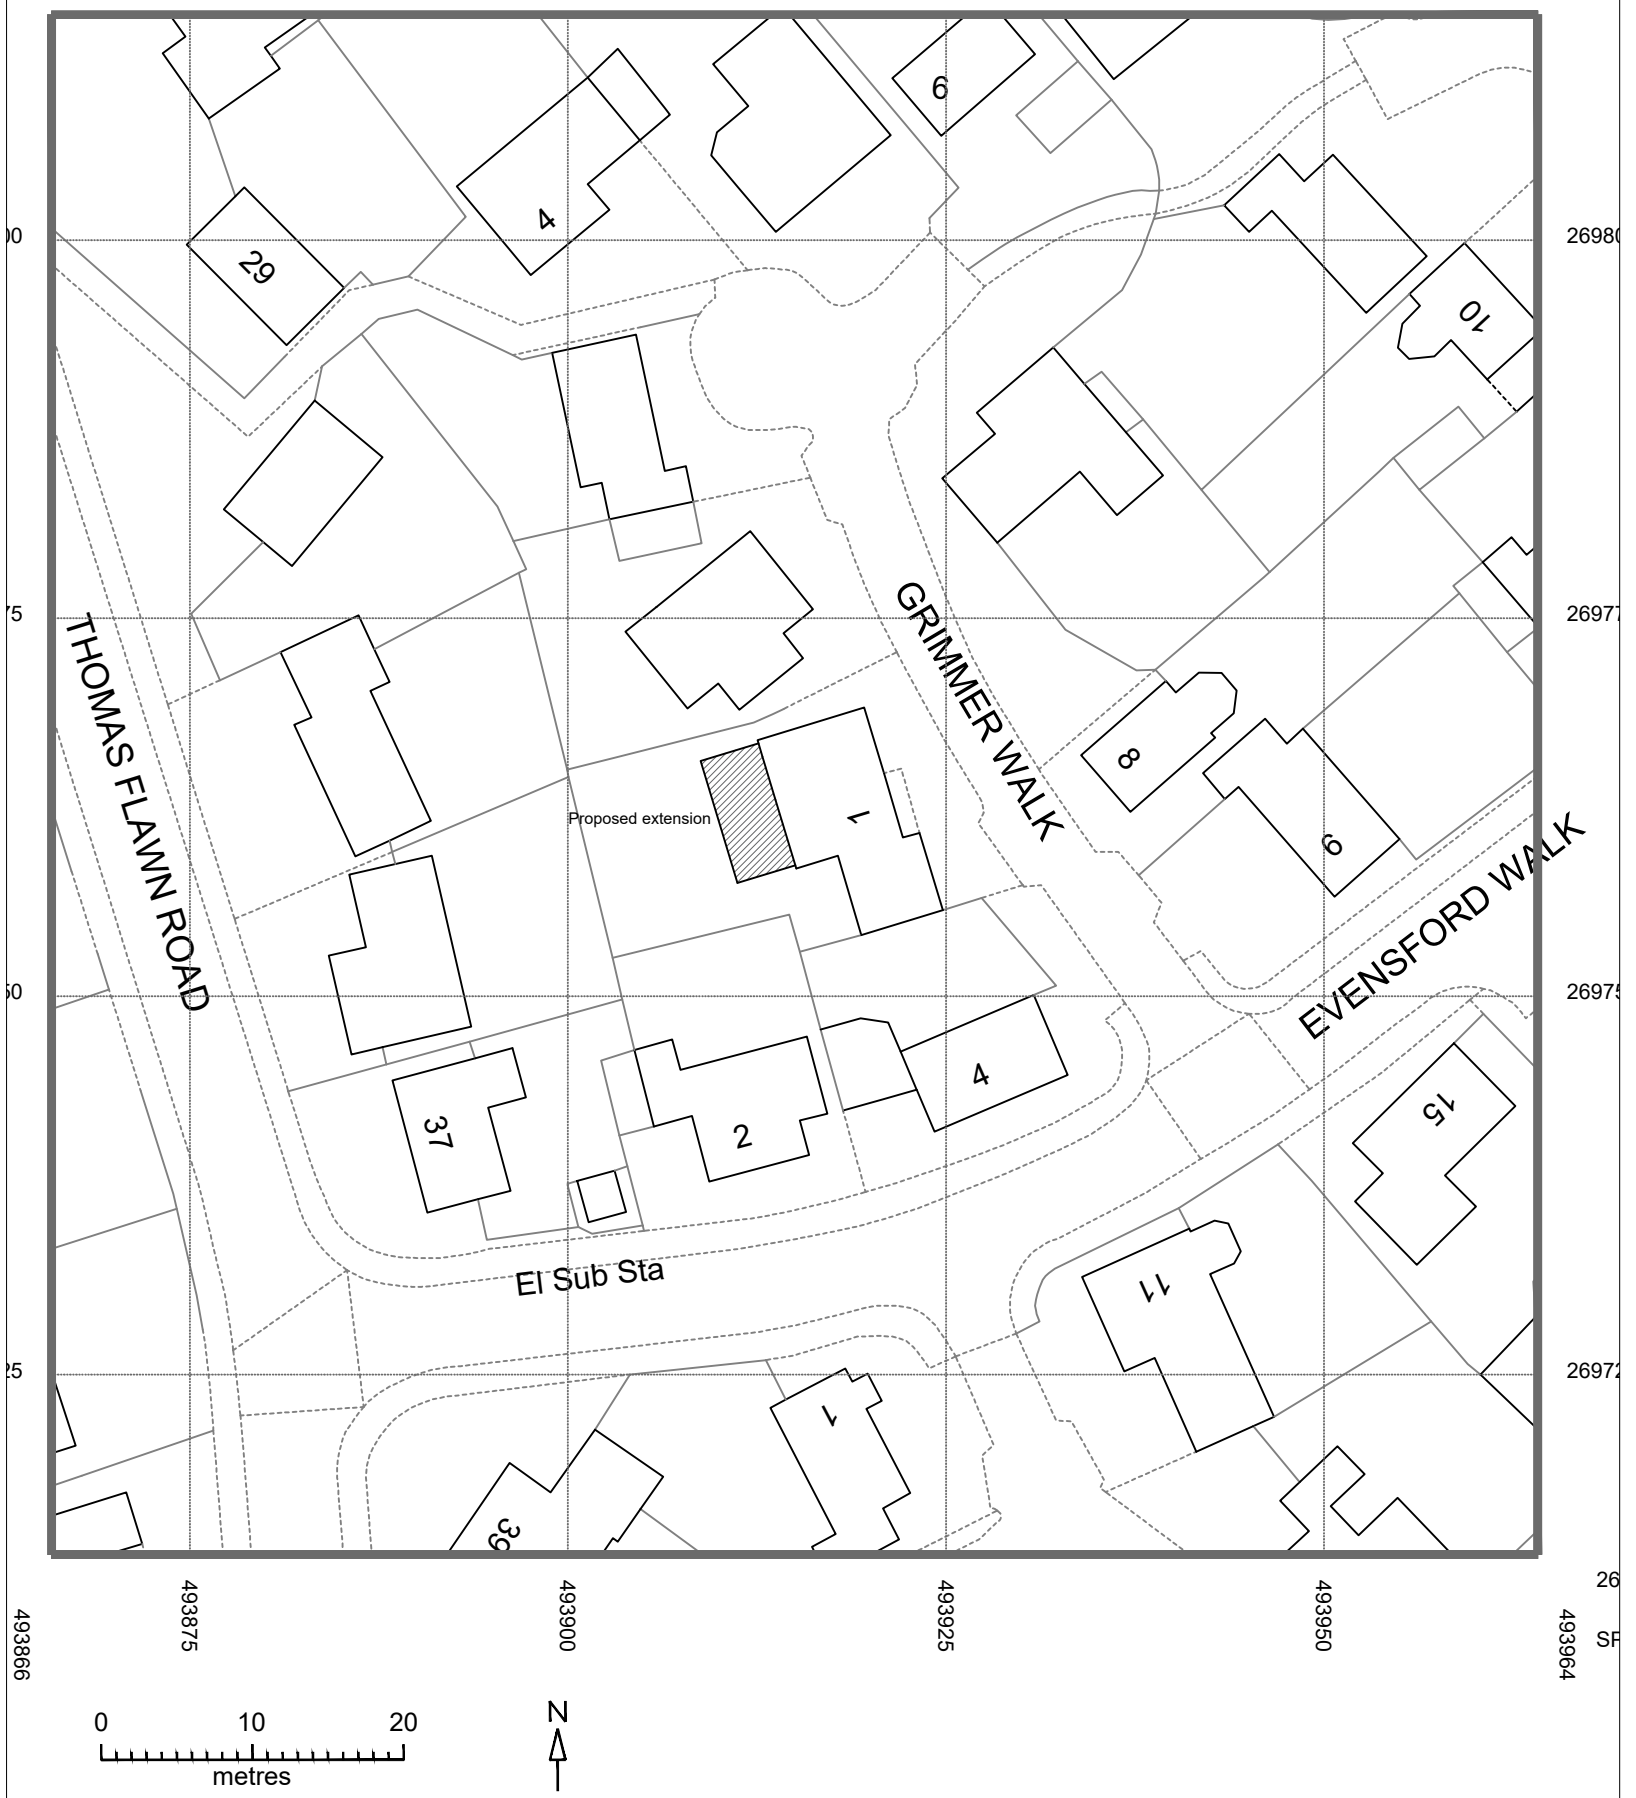

1 Grimmer Walk, Irthlingborough, NN9 5PF  
Site layout plan 1: 500

© Crown copyright 2021 Ordnance Survey 100053143