


SITE LOCATION PLAN

SCALE 1:1250

1:1250

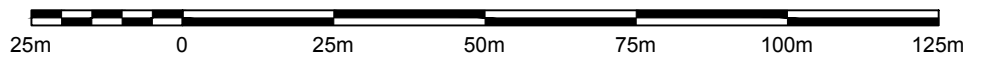

BASED ON THE OS MAP WITH THE SANCTION OF
THE CONTROLLER OF HM STATIONARY OFFICE.
CROWN COPYRIGHT RESERVED

PROVIDED BY:



nice(design)ltd
DRAFTING & CONSULTATION

e: info@nicedesign.co.uk
t: 07572 423 889

CLIENT: MR. ANTHONY BINNS	
PROJECT: 137 HUNTINGDON ROAD THRAPSTON NORTHAMPTONSHIRE NN14 4NG	
Scales: 1:1250 @ A4	Drawn by: JG
Date: 26 JULY 2021	Checked by: JG

NOTES:

All dims in millimeter (mm)
ASSUMED SITE BOUNDARY IN RED

TITLE: SITE LOCATION PLAN	ISSUE: 1.0	DRAWING NO. : A4/2060/01
------------------------------	---------------	-----------------------------