



SITE LOCATION PLAN

SCALE 1:1250 on A4
CENTRE COORDINATES: 503782, 294573

land area to be maintained
under proposed mixed
agricultural and equine use

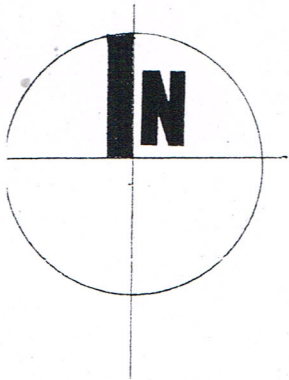

SITE OF APPLICATION
PADDOCK ATTACHED TO
2 ORCHARD LANE
WOODNEWTON
PETERBOROUGH
PE8 5EE

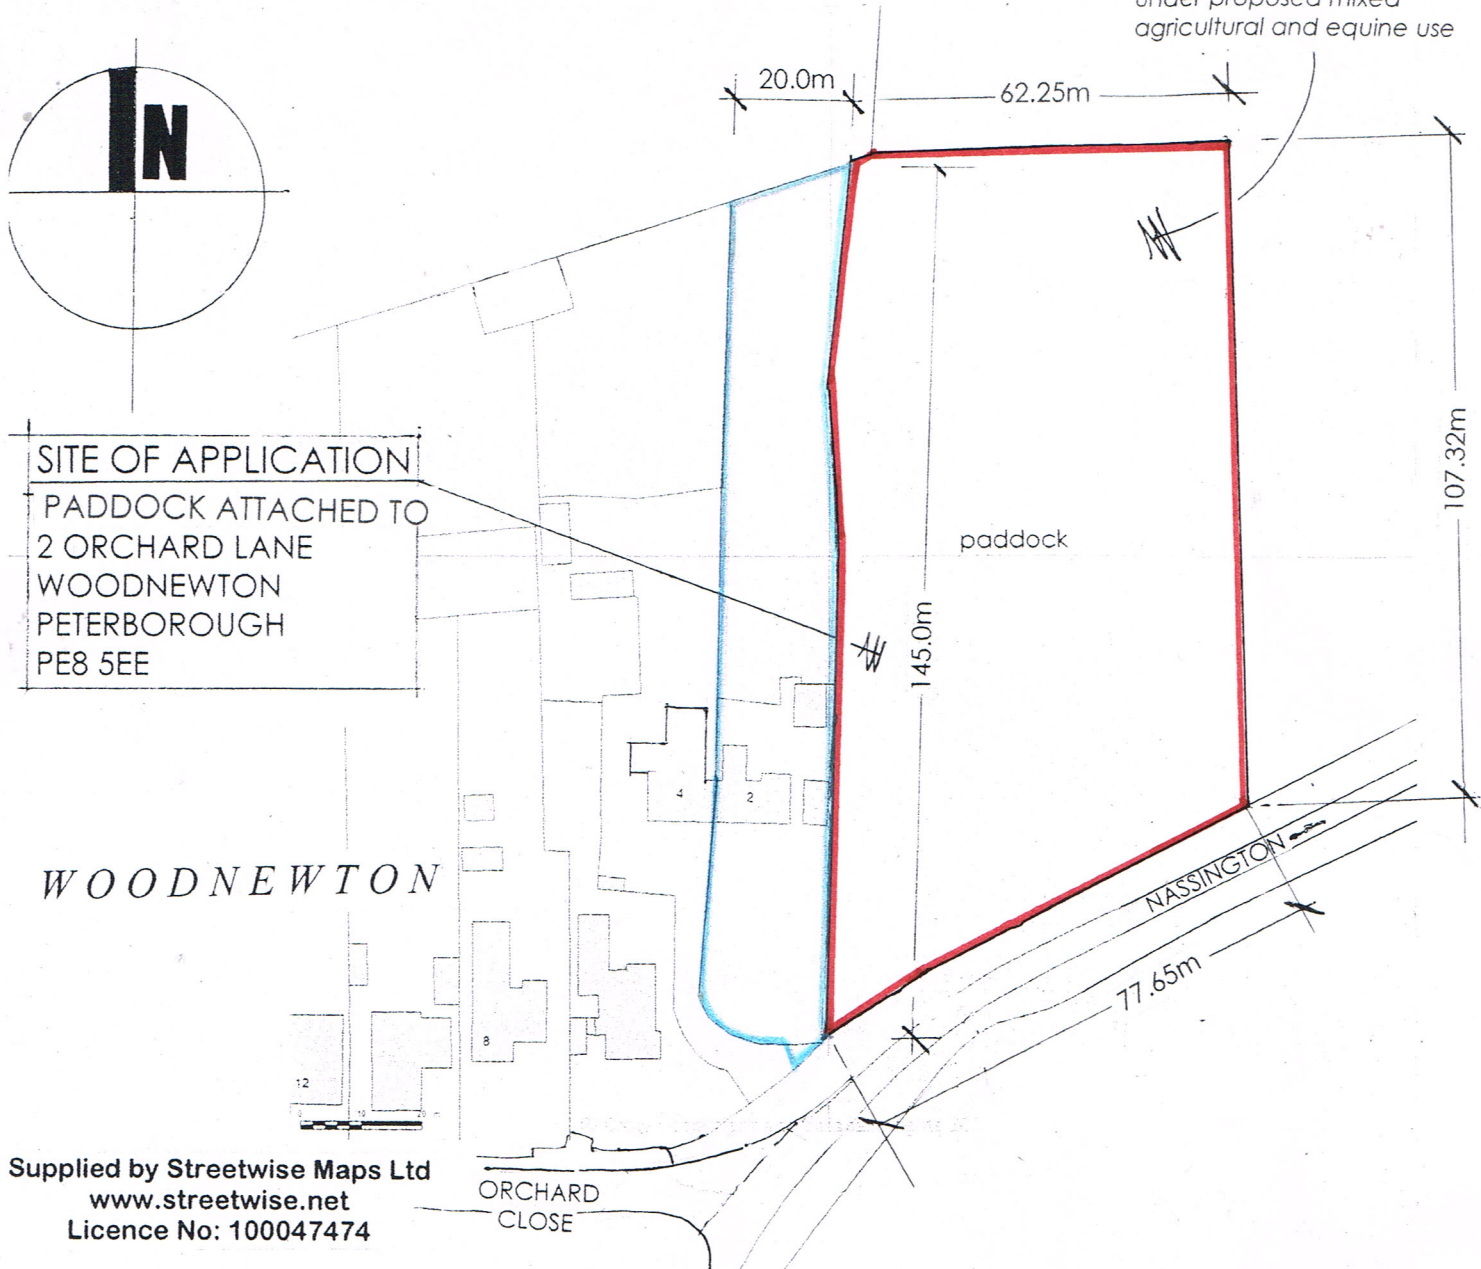

Supplied by Streetwise Maps Ltd
www.streetwise.net
Licence No: 100047474

site identification plan 1:1250
(red line plan)

Rev A
Site identification 'red line' plan transferred
onto single A4 size drawing sheet.

GRIFFIN ASSOCIATES

Oundle
Peterborough

mob:

07850 085320

title
SITE IDENTIFICATION PLAN

scale
1:1250@A4

date
7/21

drawn

drawing no.

rev.

PROPOSED CHANGE OF USE OF PADDOCK
FROM SOLE AGRICULTURAL
TO MIXED AGRICULTURAL AND EQUINE (HORSICULTURAL) USE

1564 - EQ - 01 A