




REV.	DETAILS	INIT.	DATE

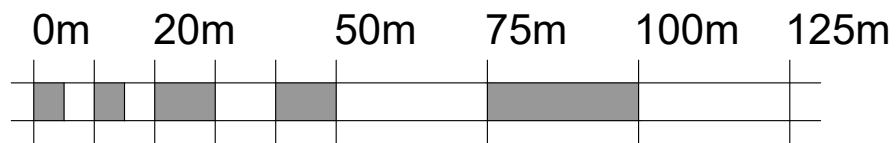


Existing Site Location Plan  
Scale 1:1250

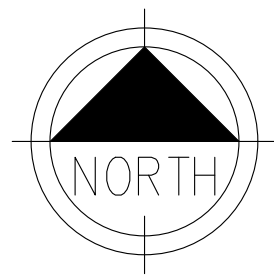

Scale 1:1250

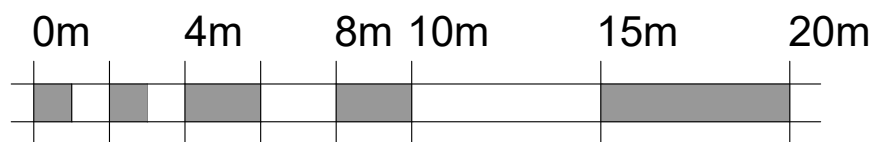

Scale 1:200

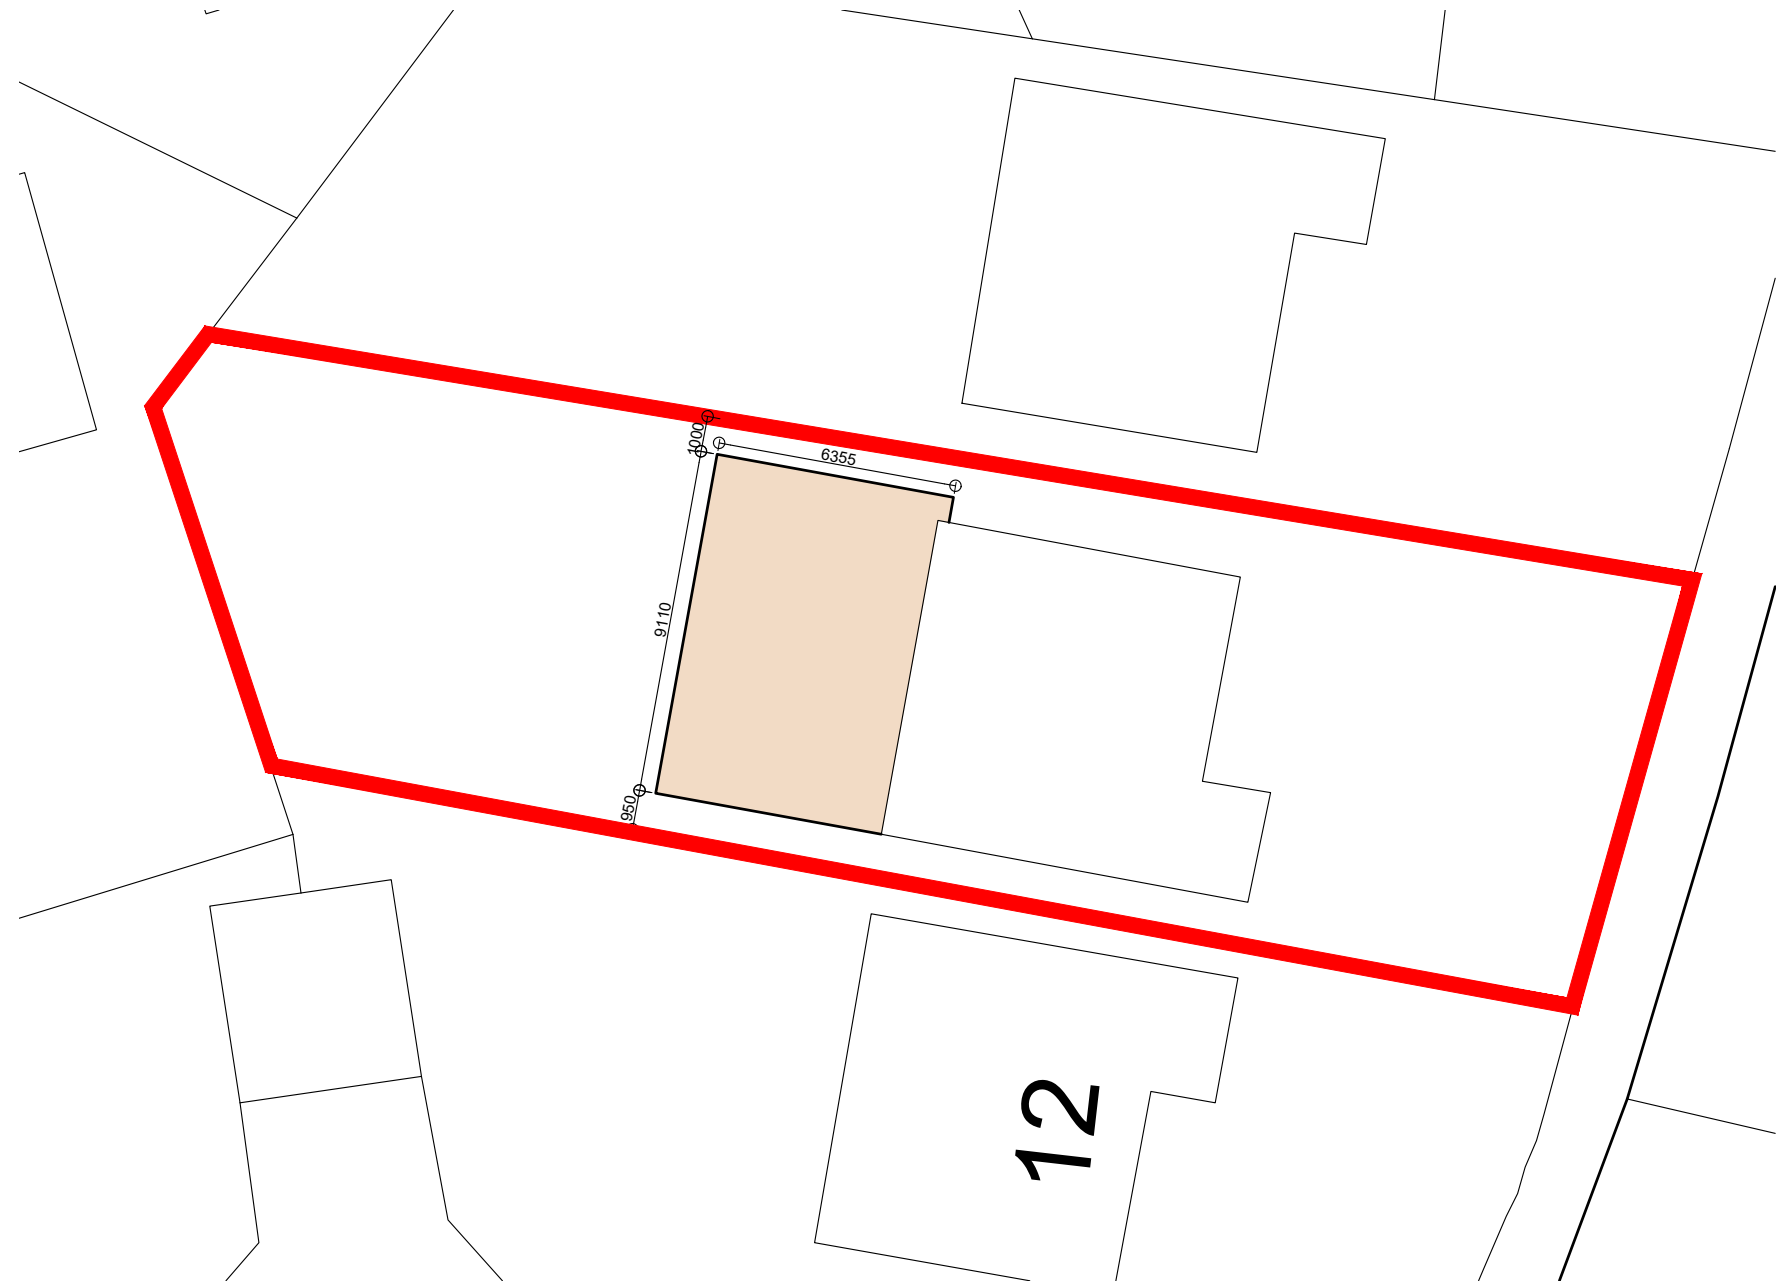

Proposed Block Plan  
Scale 1:200

**PLANNING ISSUE**  
PLEASE NOTE  
THESE DRAWINGS ARE FOR THE PURPOSE OF  
PLANNING ONLY  
THESE ARE NOT CONSTRUCTION DRAWINGS



5 BLOTTS BARN, BROOKS ROAD, RAUNDS, NORTHANTS, NN9 6NS  
01933 551389 :: info@blueprintdesign.org.uk

TITLE	Rear extension for Alison & Gregg Bailey 10 Burystead Rise, Raunds, NN9 6RZ		
DETAIL	Existing Site Location & Proposed Block Plan		
SCALE	1:100	SHEET:	A3
DRAWN	RT	CHECKED	KLG
DATE	Dec 2021	ISSUE	PLANNING
			<b>21-183-09</b>
<small>CONTRACTORS MUST CHECK ALL DIMENSIONS ON SITE. ONLY FIGURED DIMENSIONS ARE TO BE WORKED FROM DISCREPANCIES MUST BE REPORTED TO BLUEPRINT BEFORE PROCEEDING. © THIS DRAWING IS COPYRIGHT.</small>			