


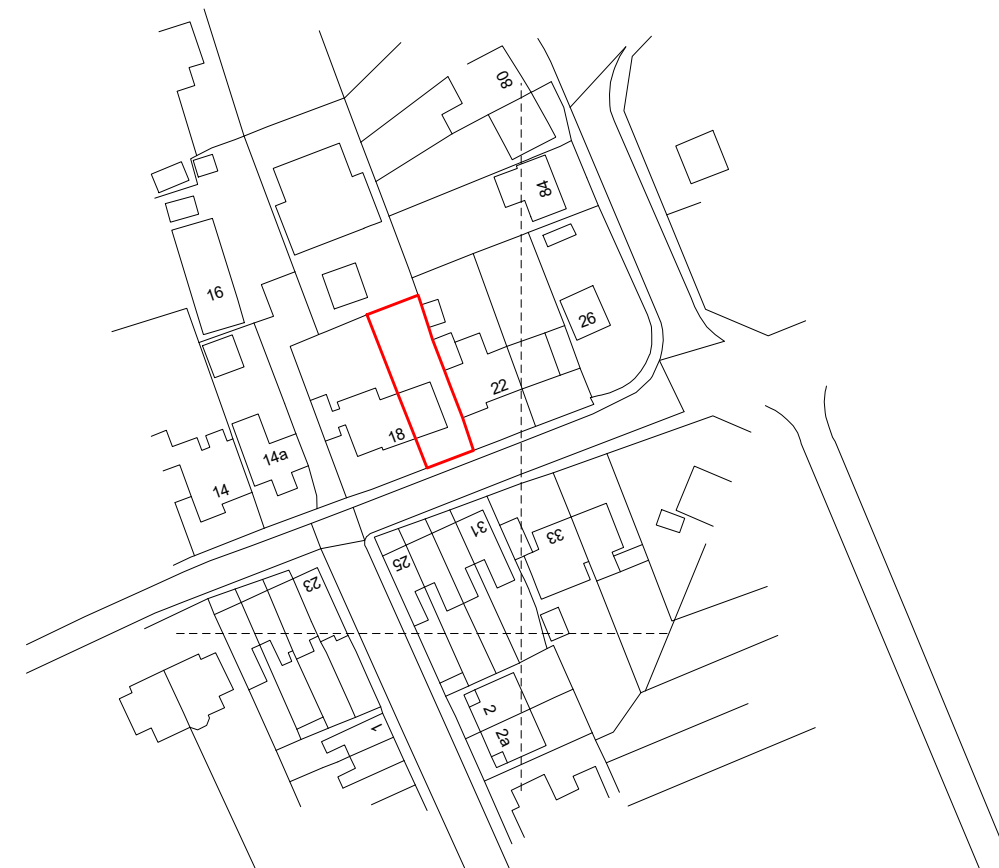

Block Plan - Scale 1:500

Ordnance Survey (c) Crown Copyright 2021. All rights reserved. Licence number 100022432


Scale 1:500



Location Plan - Scale 1:1250

Ordnance Survey (c) Crown Copyright 2021. All rights reserved. Licence number 100022432

Scale 1:1250

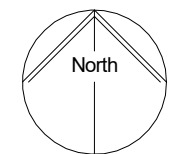

Rev. Date Revision Note

- - -

All dimensions to be checked on site but may be scaled for Planning Purposes

Drawn by VR

Date Nov 2021

Project 20 New Road Oundle

Drawing Block Plan and Location Plan

Scale	Job No.	Drawing No.
1:500	4814	1
1:1250		