


© Whittam Cox Architects - Disclaimer
 This drawing is copyright of WCEC Group Ltd trading as Whittam Cox Architects, and shall not be reproduced nor used for any other purpose without the written permission of the Architects. This drawing must be read in conjunction with all other related drawings and documentation. It is the contractor's responsibility to ensure full compliance with the Building Regulations. Do not scale from this drawing, use figured dimensions only. It is the contractor's responsibility to check and verify all dimensions on site. Any discrepancies to be reported immediately.
 Materials not in conformity with relevant British or European Standards/Codes of practice or materials known to be deleterious to health & safety must not be used or specified on this project.

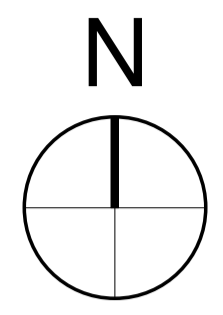

No	Date	Description	By	Chk

CLIENT
 Barmach Limited

PROJECT
 Weldon Road, Corby


TITLE
 Existing Site Location Plan

DRAWING STATUS
 OUTLINE PLANNING

DRAWN	SH	CHECKED	RH
-------	----	---------	----

SCALE 1:1500 @ A1
 DATE 24/03/21

Whittam Cox ARCHITECTS
 Chesterfield / 01246 260 261
 London / 02033 880 019
 Leeds / 0113 468 2450
 whittamcox.com

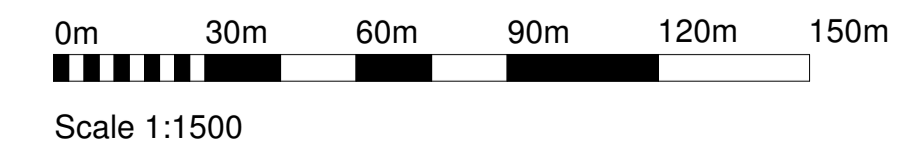

Project Originator Volume Level Type Role Number Revision
 200574 - WCA - A1 - XX - DR - A - PL105 -