
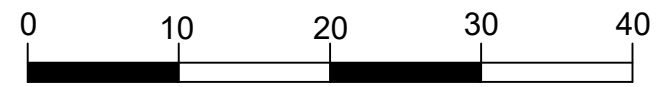


LOCATION PLAN SCALE 1:1250

© CROWN COPYRIGHT 2022. ALL RIGHTS RESERVED. LICENCE NUMBER 100047474

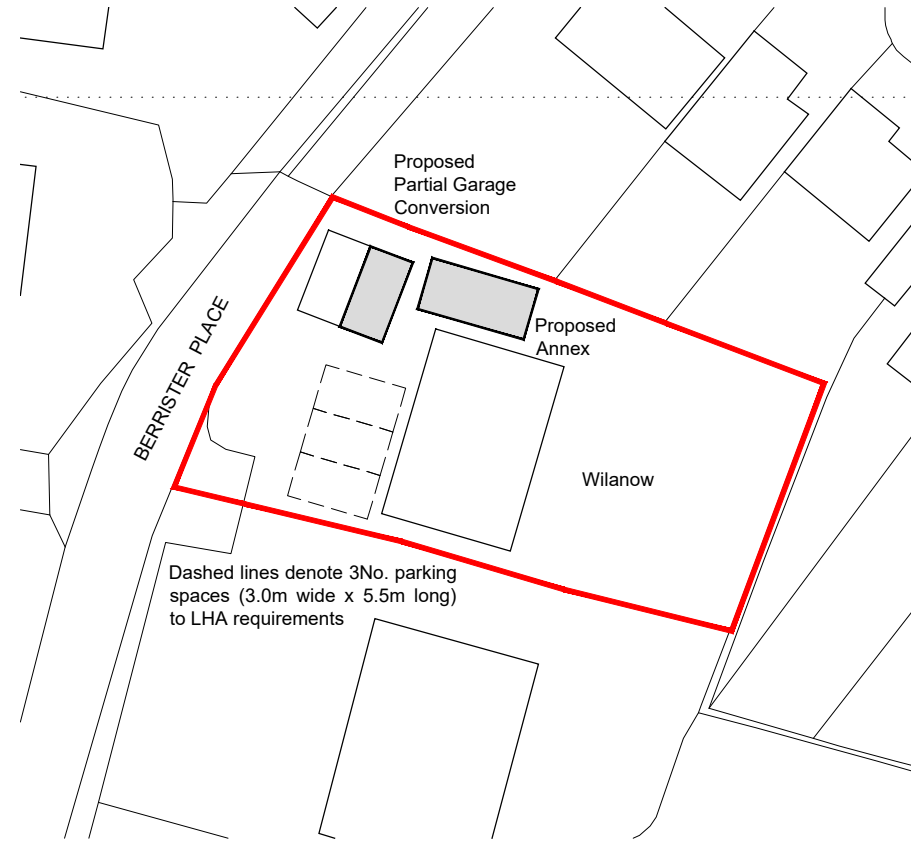

BLOCK PLAN SCALE 1:500

© CROWN COPYRIGHT 2022. ALL RIGHTS RESERVED. LICENCE NUMBER 100047474

**ANDREW J. PORTER**  
ARCHITECTURAL CONSULTANT

Revisions:

Project:  
NEW ANNEX / GARAGE CONVERSION  
'WILANOW' - BERRISTER PLACE - RAUNDS  
NORTHAMPTONSHIRE - NN9 6JN  
FOR MR & MRS R LEVELL

Title:  
LOCATION & BLOCK PLANS  
-  
-

Date: 04/02/2022  
Scale: AS NOTED  
Drawn: AJP

Drg No.  
**327/22/02**

Rev:  
-

ALL DIMENSIONS TO BE CHECKED ON-SITE  
PRIOR TO COMMENCEMENT OF WORK.  
REPORT ANY ERRORS IMMEDIATELY.

© THIS DRAWING IS COPYRIGHT PROTECTED & IS NOT TO BE REPRODUCED IN ANY FORM  
WITHOUT THE WRITTEN CONSENT OF ANDREW J. PORTER

ROOM P, THE HALL, THORPE STREET,  
RAUNDS, WELLINGBOROUGH,  
NORTHAMPTONSHIRE. NN9 6LT  
TEL: (01933) 626000  
EMAIL: ajporterarchitectural@btconnect.com