



# Managers Cabin

**MWS DESIGN**

ARCHITECTURAL CONSULTANTS

48a Northampton Road  
Market Harborough  
LE16 9HE


T: (01858) 432 901  
mws@mwsdesign.co.uk

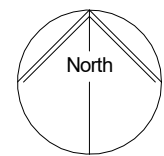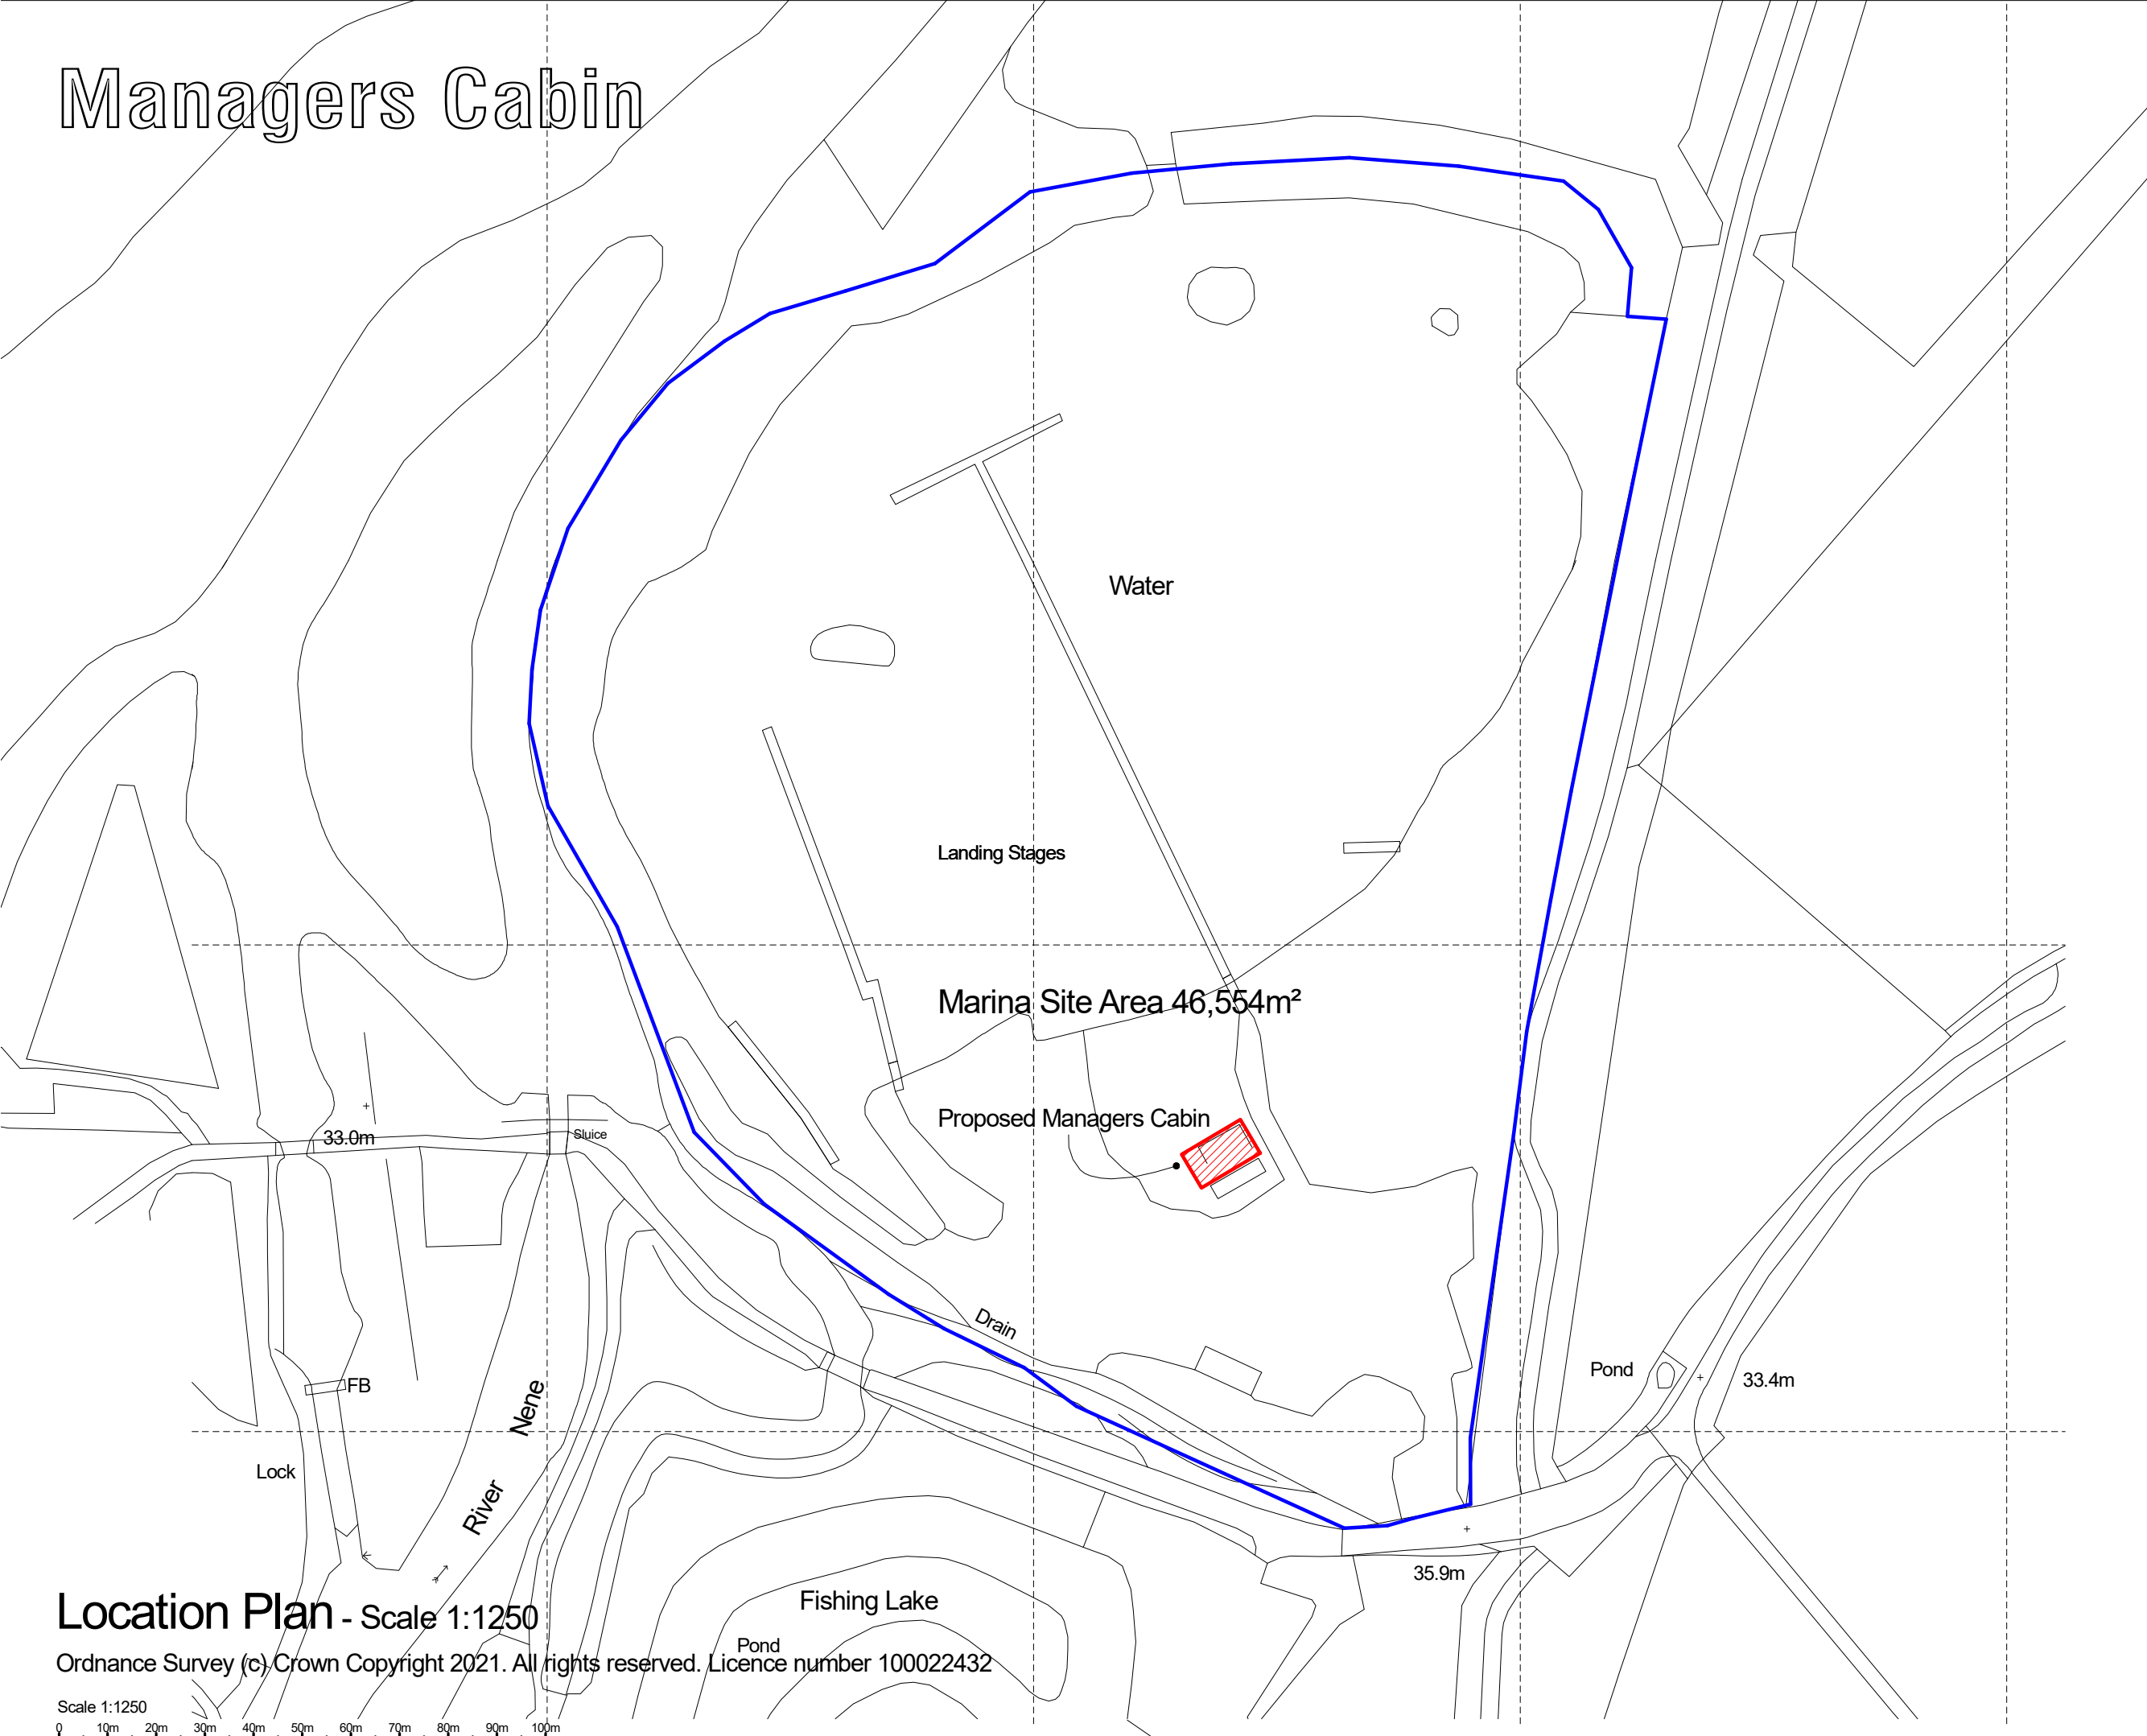

Rev.	Date	Revision Note
A	Nov 2018	App site adjusted (MWS)
B	Dec 2021	Drawing re-formatted (MWS)

## Location Plan - Scale 1:1250

Ordnance Survey (c) Crown Copyright 2021. All rights reserved. Licence number 100022432

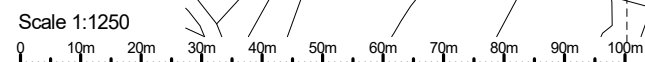

All dimensions to be checked on site but may be scaled for Planning Purposes		
Drawn by	VR	
Date	Oct 2018	
Project	Blackthorn Lake Marina Station Road, Ringstead	
Drawing	Managers Cabin Location Plan	
Scale	Job No.	Drawing No.
1:1250	4109	1 B