




NOTE ON M&E SERVICES
 ALL FLATS TO BE PROVIDED WITH AIR SOURCE HEAT PUMP (SPEC TO BE AGREED WITH CLIENT). STORAGE AREAS SHOWN ARE INDICATIVE - CONTRACTOR TO CONFIRM REQUIREMENTS FOR CHOSEN AIR SOURCE SYSTEM AND PROVIDE SUITABLE BUILT IN STORAGE AS NECESSARY. ALL EXTERNAL UNITS TO BE PLACED IN SUITABLE LOCATION ON THE REAR OF THE BUILDING.

INDICATIVE LOCATIONS FOR AIR-SOURCE HEAT PUMP EXTERNAL UNIT. ALL UNITS TO BE LOCATED IN LINE WITH MANUFACTURER'S INSTRUCTIONS.

GENERAL ARRANGEMENT PLAN

1:100

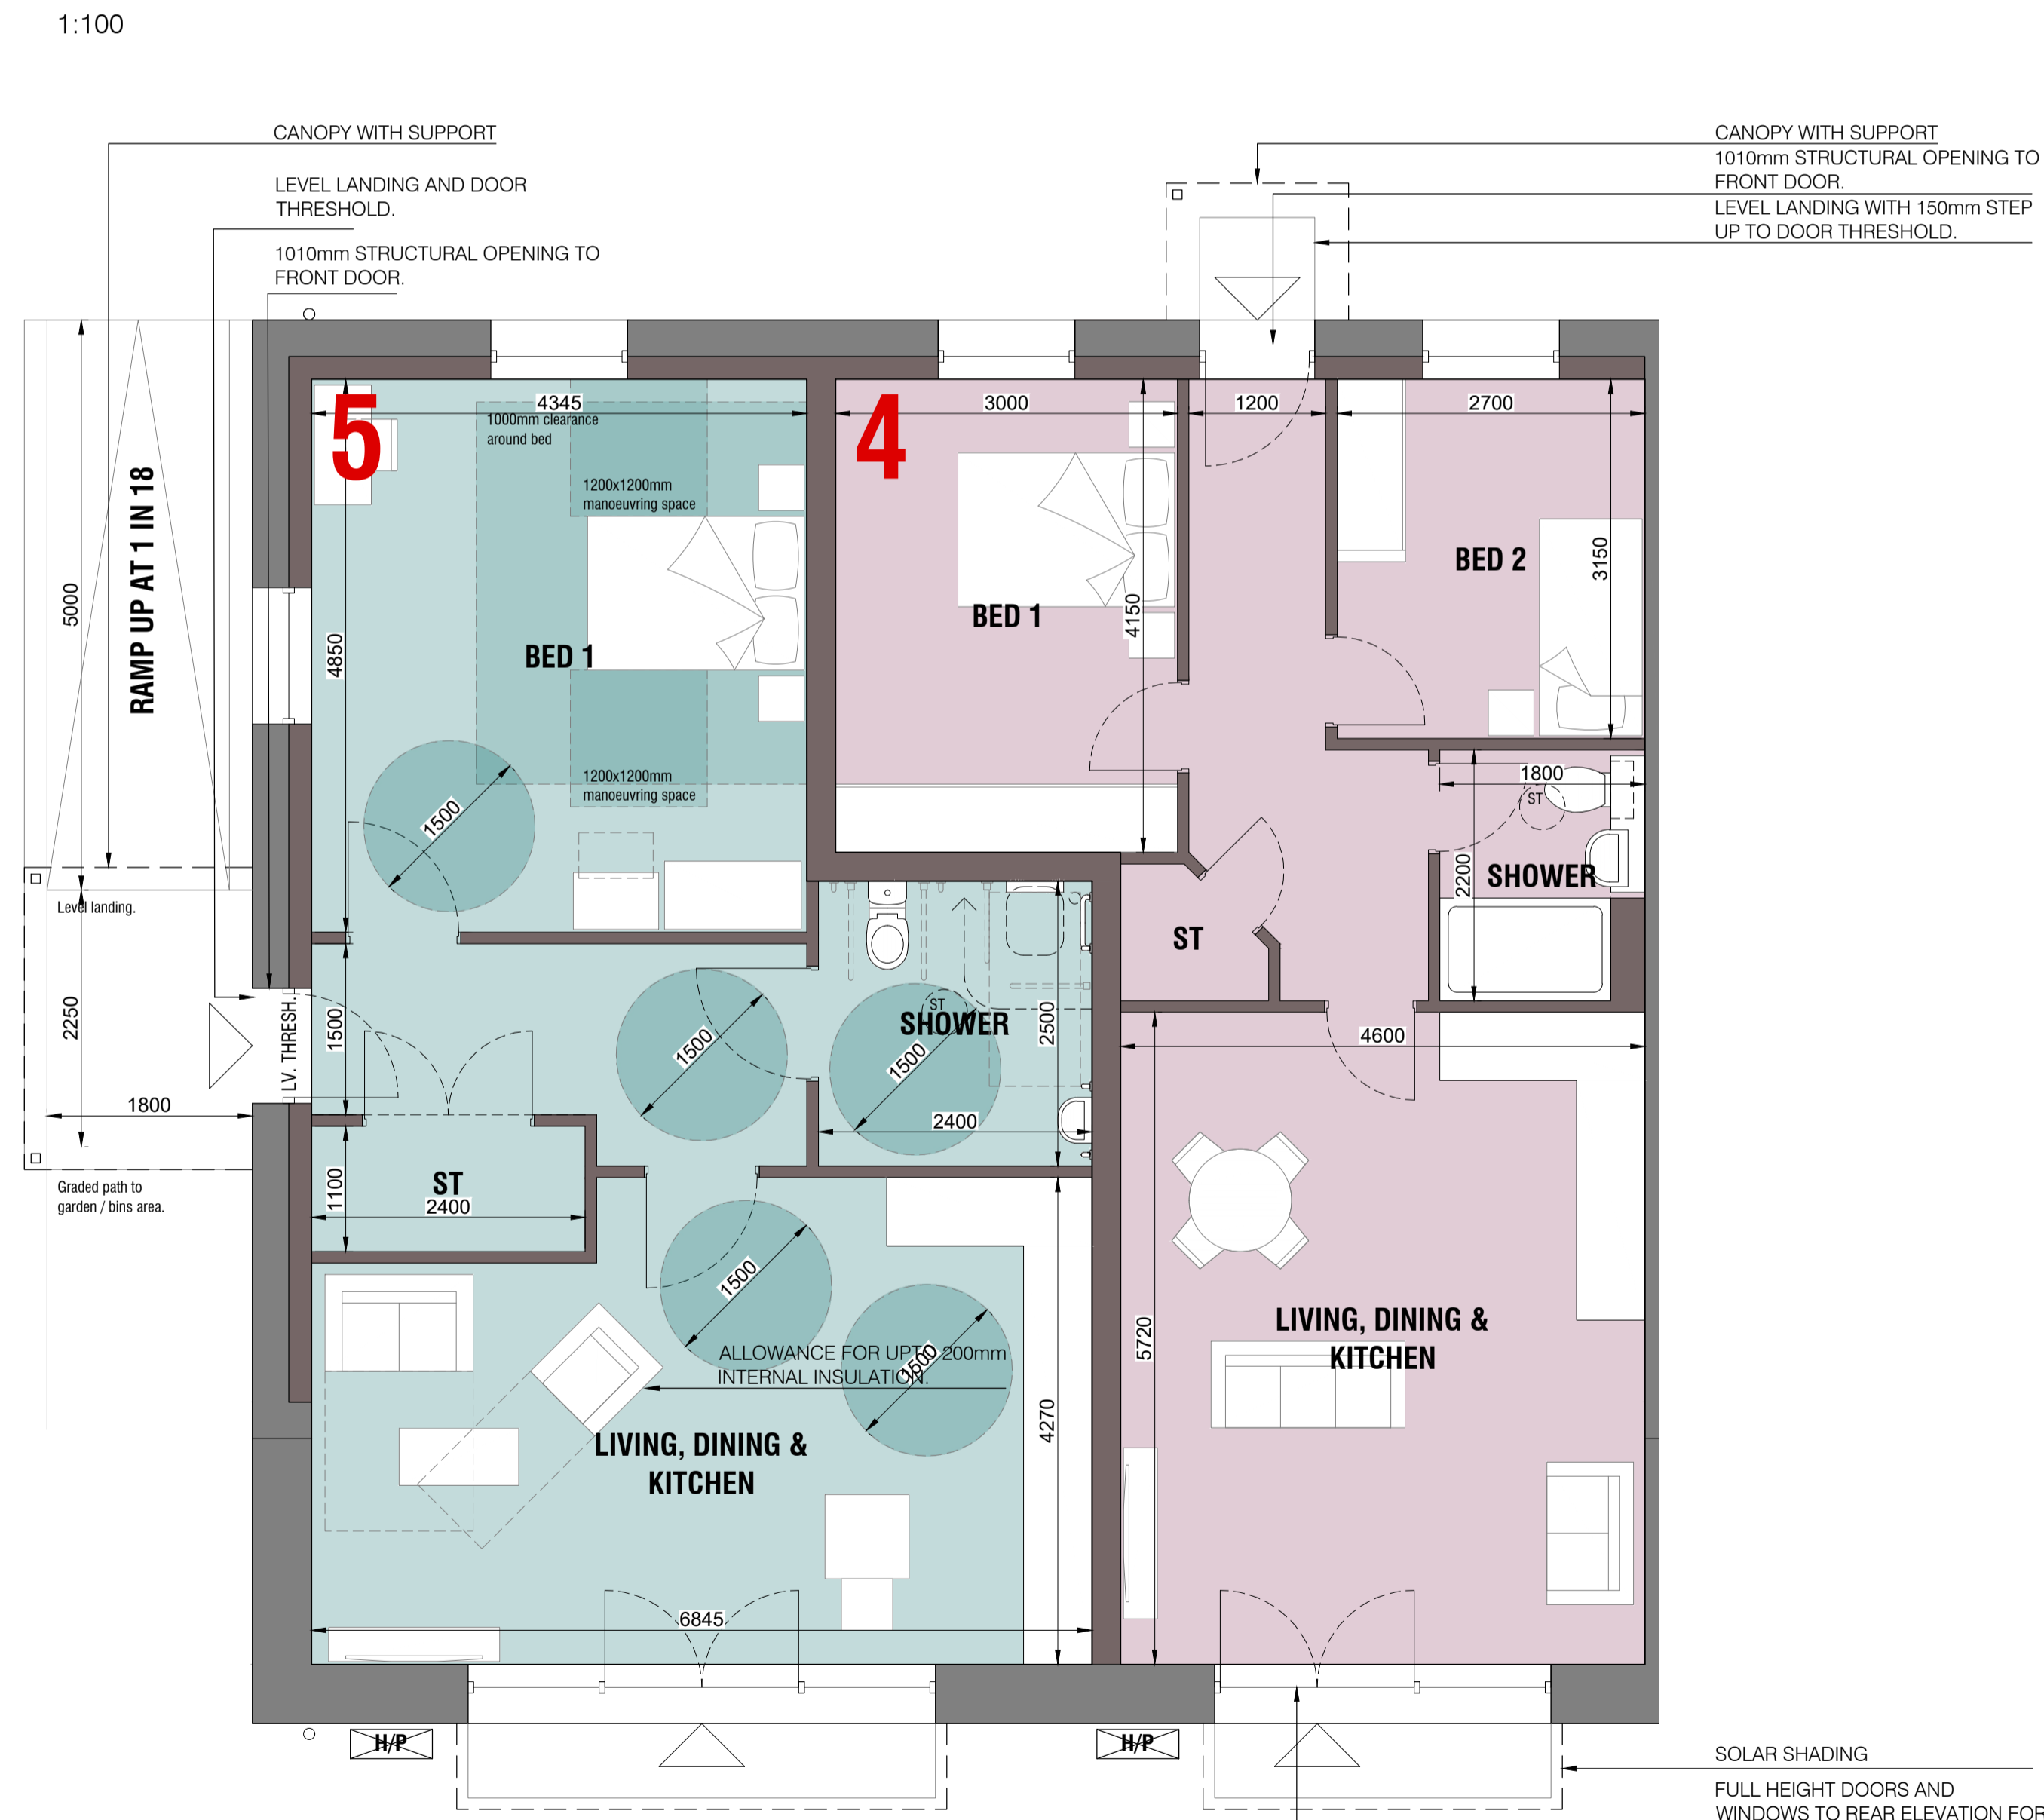


1-BED ACCESSIBLE APARTMENT
 GIA: 65m²

1:50

TYPICAL STANDARD APARTMENT
 GIA: 2-BED: 61.5m² / 1-BED: 55m²

1:50

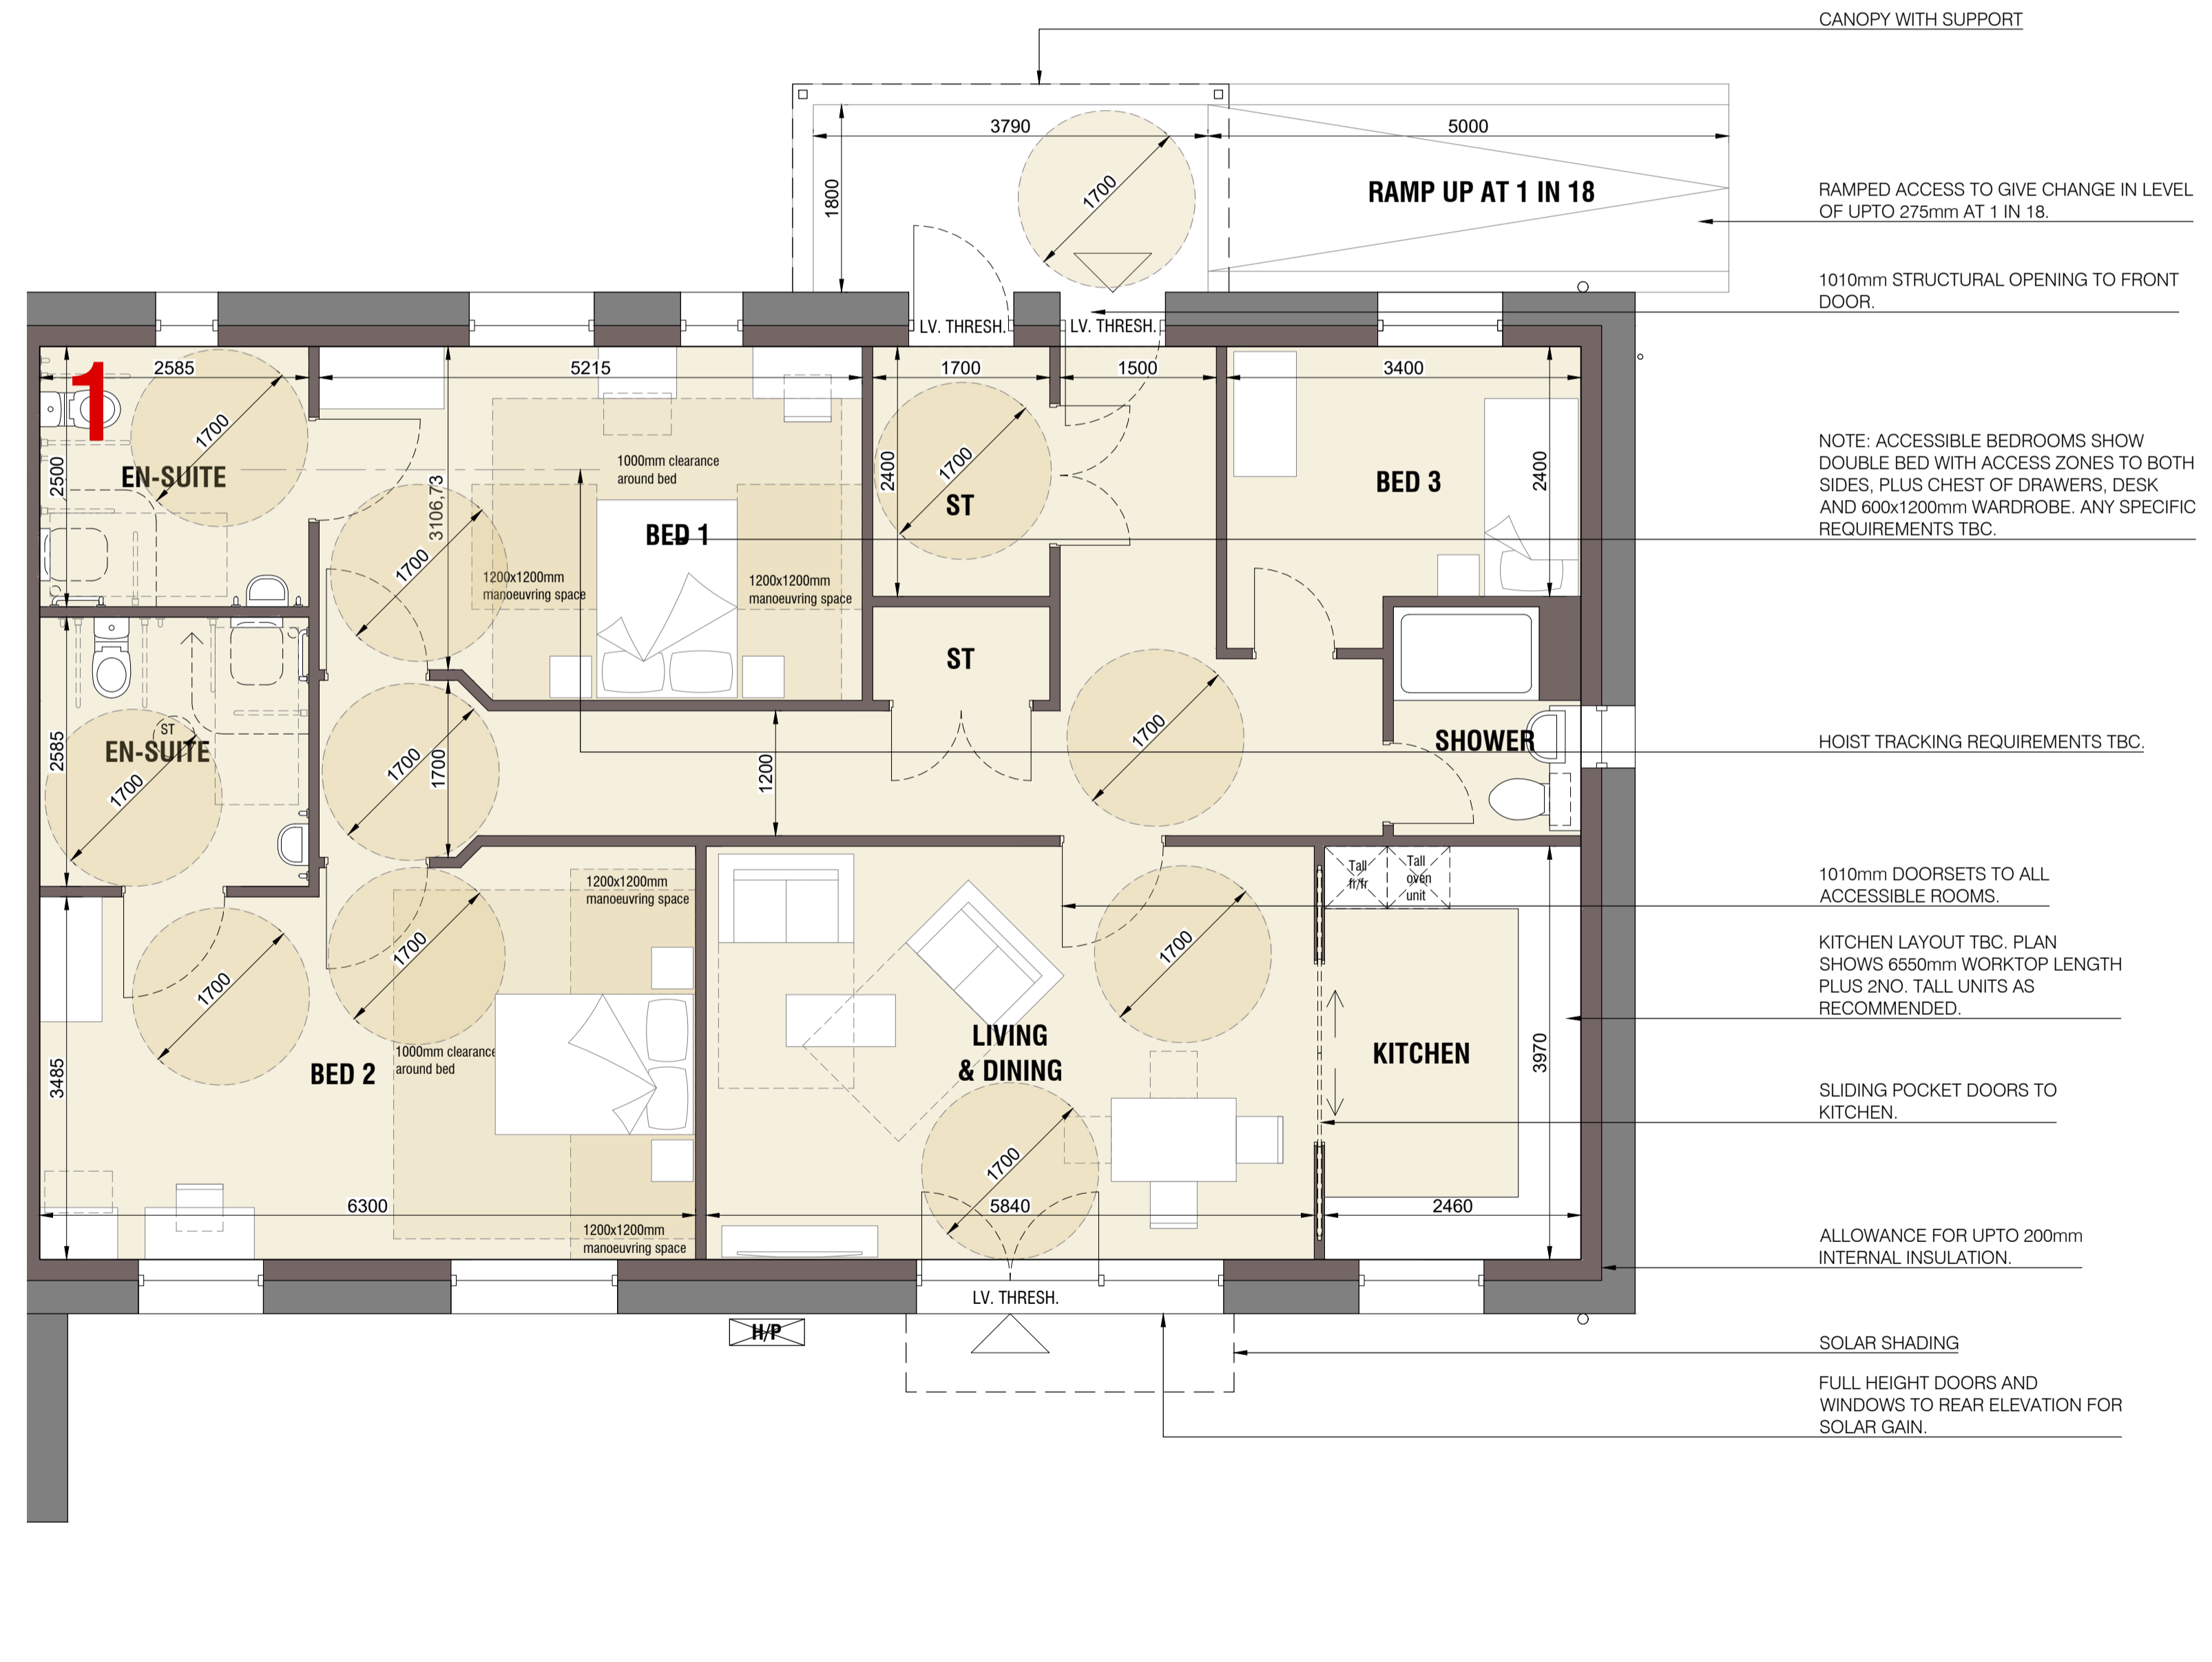

ACCESSIBLE 3-BED APARTMENT
 GIA: 130m²

1:50

PROJECT
 CHANGE OF USE TO RESIDENTIAL FLATS

ADDRESS
 FORMER GYM BUILDING
 CANNOCK ROAD
 CORBY

DRAWING TITLE
 DETAILED LAYOUT

SCALE
 1:50

SHEET SIZE
 A1

DATE
 29.08.19

DRAWING NORTH

INDICATIVE SCALE IN METRES
 0 0.5 1.0 1.5 2.0 2.5

DRAWING NO.
 01014.003

REVISION
 F PLANNING

REV	DATE	DESCRIPTION	DRAWN	CHECKED
0	31.08.19	DRAFT FOR CLIENT REVIEW	MD	MD
A	06.09.19	DRAFT FOR CLIENT REVIEW	JG	MD
B	16.09.19	MINOR LAYOUT AMENDMENTS TO PLOTS 1&2	JG	MD
C	27.11.19	EXTENSIONS ADDED TO APARTMENTS 2&6 AND MINOR LAYOUT CHANGES FOR PLANNING	JG/MD	MD
D	15.01.20	RAMP AMENDED TO 6m LENGTH @ 1 IN 18, TO SUIT PARKING LAYOUT	MD	-
E	13.02.20	UNITS 1 AND 2 LAYOUT AMENDED	MD	-
F	10.08.20	AIR SOURCE HEAT PUMP NOTES ADDED	MD	-

Architecture - Masterplanning - Urban Design
 Umaa Architecture Limited, Grosvenor House
 11 St. Paul's Square, Birmingham, B3 1RB

www.umaa-a.com
 design@umaa-a.com
 0121 233 3355

umaa
 architecture

NOTES: © COPYRIGHT UMAA ARCHITECTURE LTD. DO NOT SCALE FROM THIS DRAWING. USE FIGURED DIMENSIONS ONLY. CONTRACTORS TO CHECK CRITICAL DIMENSIONS RELATIVE TO THEIR WORK AND REPORT ANY DISCREPANCIES TO THE ARCHITECT.