
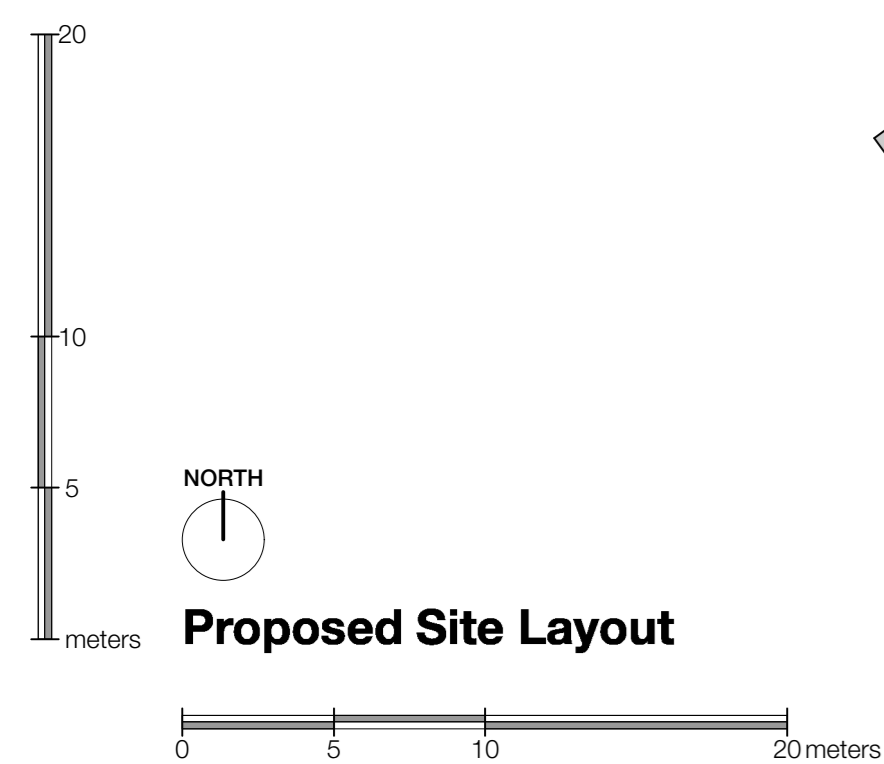


# Little Stanion Village Centre

	Apartment	Other Accommodation	Parking
<b>BLOCK A</b>	11no 2 bed	-	16no cars
<b>BLOCK B</b>	19no 2 bed	-	21no cars
<b>BLOCK C</b>	22no 2 bed	110sqm Retail Unit 1 63sqm Retail Unit 2	33no cars
<b>BLOCK D</b>	14no 2 bed	360sqm Retail Unit 3 62sqm Retail Unit 4	21no cars
<b>BLOCK E</b>	-	435sqm Village Hall	19no cars
	<b>66no 2bed</b>	<b>1033sqm</b>	<b>137no cars</b>

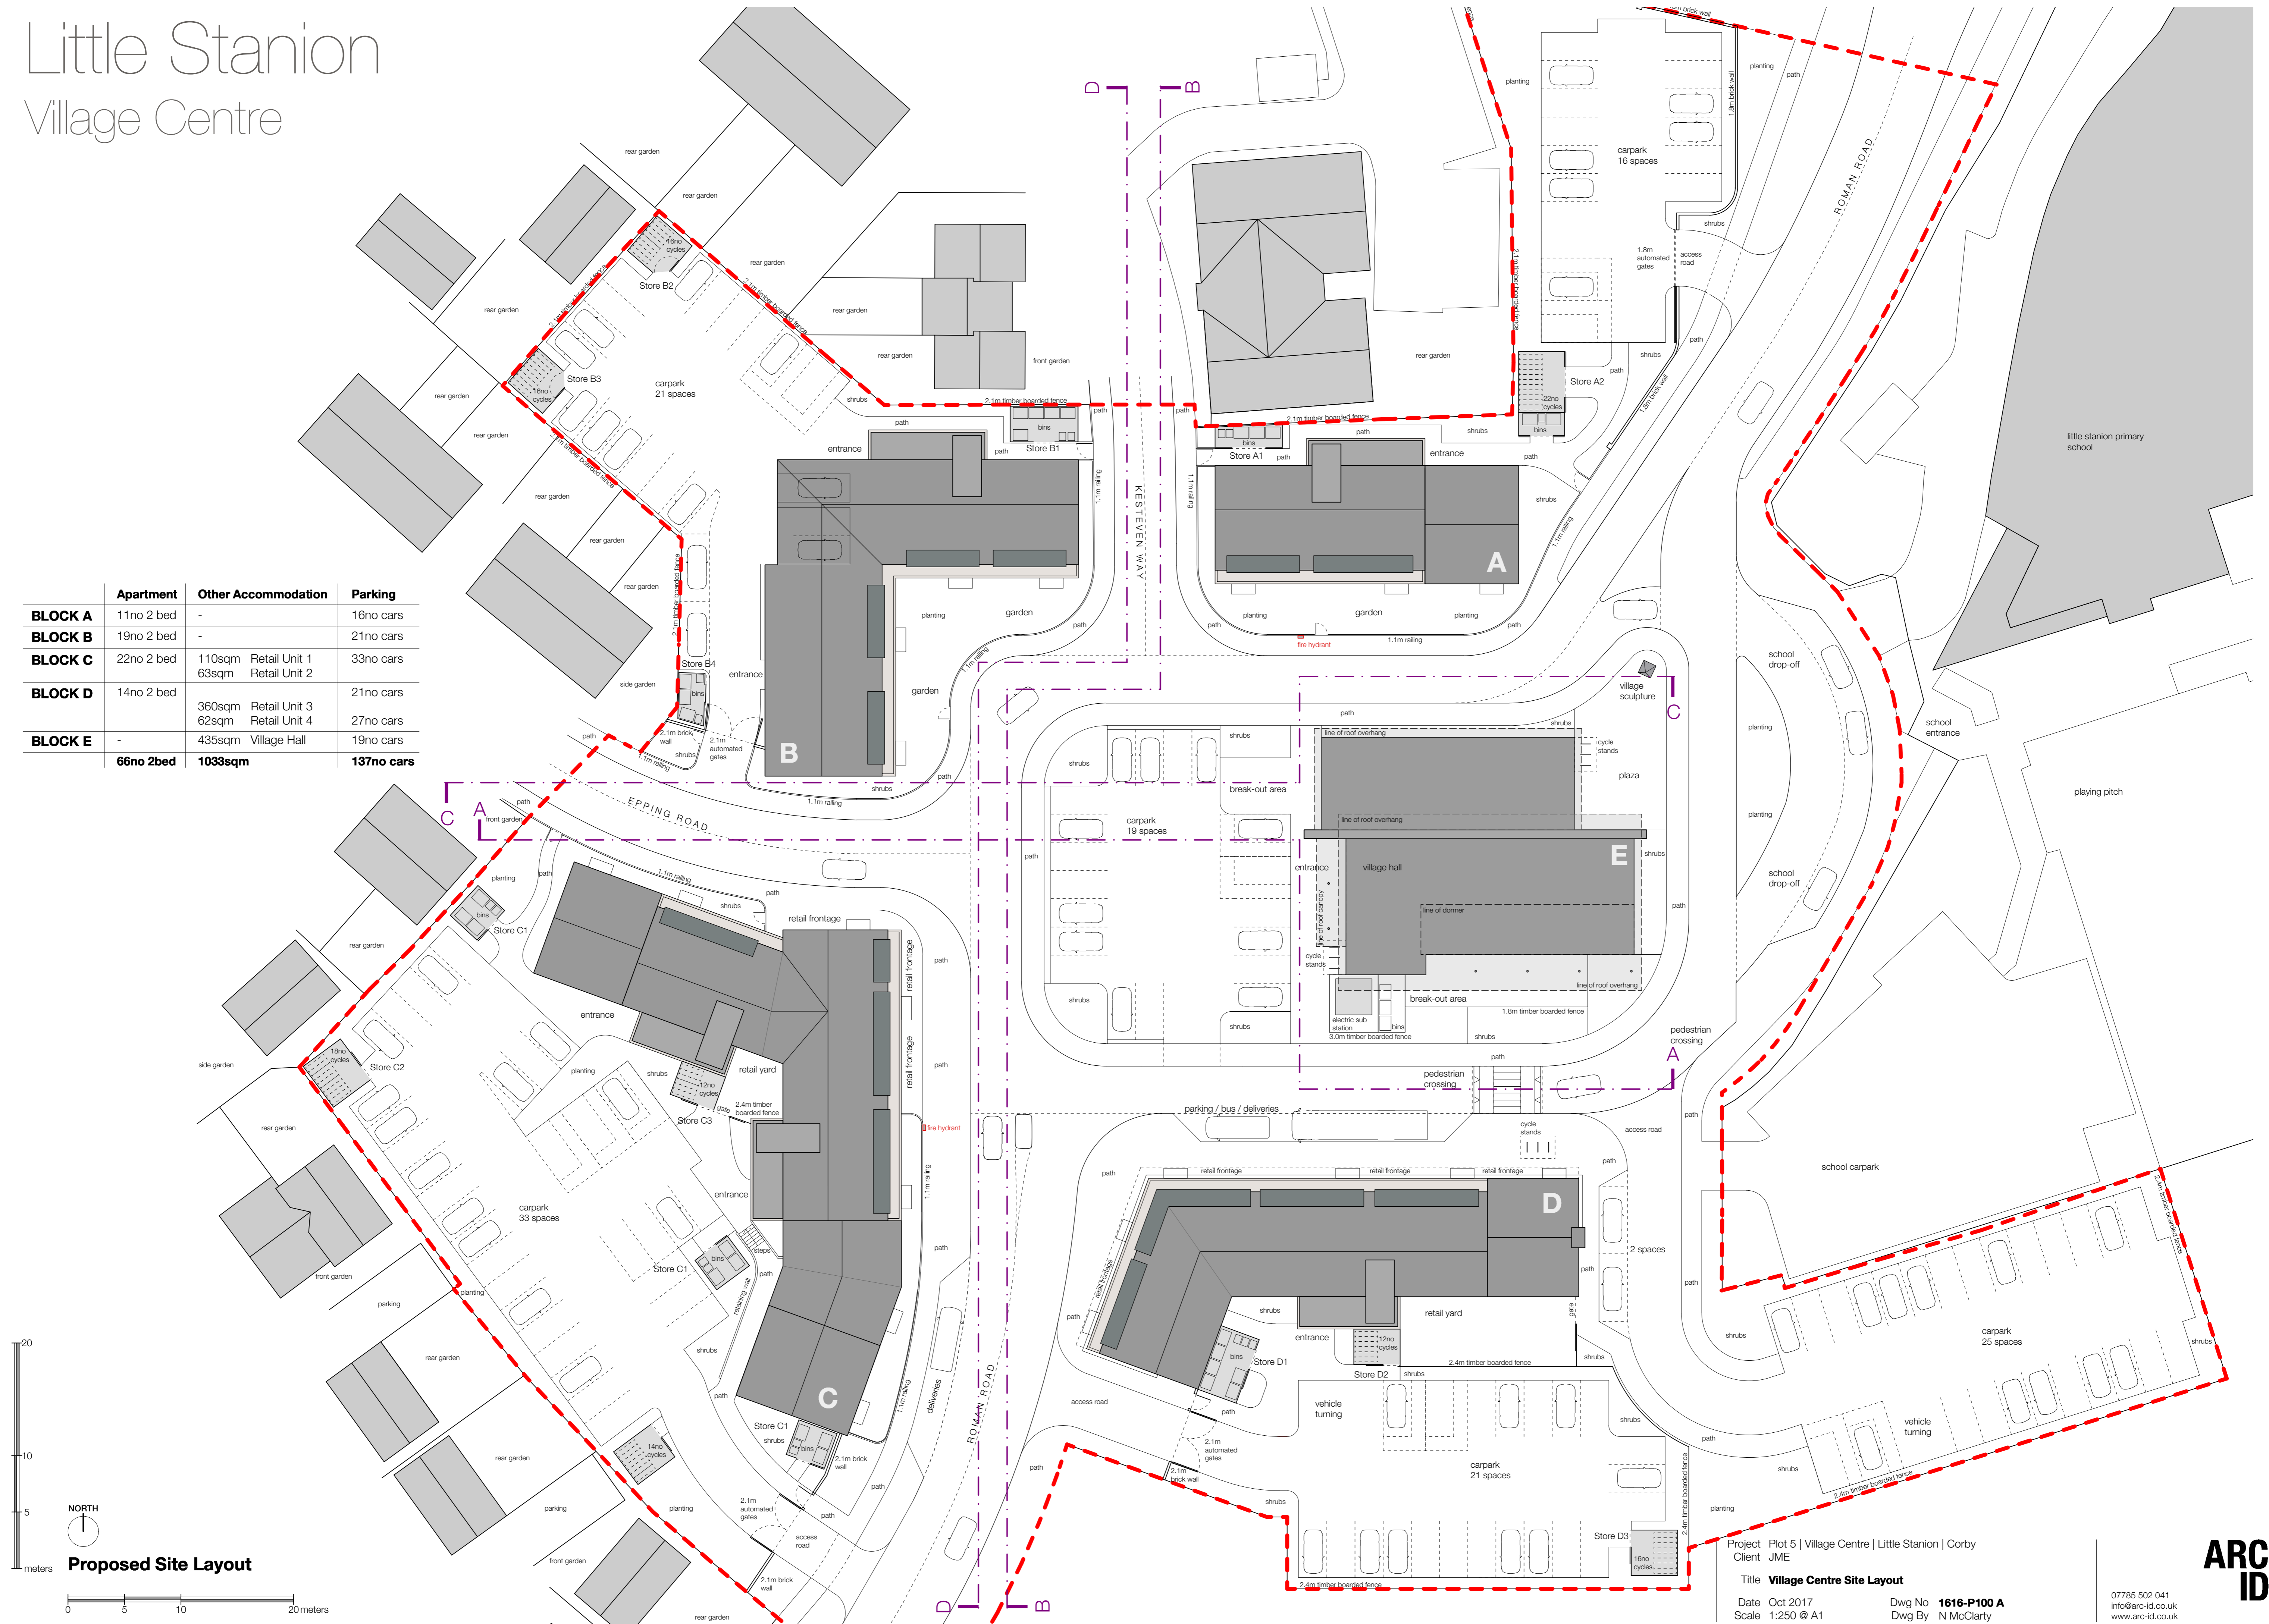

Project Plot 5 | Village Centre | Little Stanion | Corby  
 Client JME  
 Title **Village Centre Site Layout**  
 Date Oct 2017  
 Scale 1:250 @ A1  
 Dwg No **1616-P100 A**  
 Dwg By N McClarty

07785 502 041  
 info@arc-id.co.uk  
 www.arc-id.co.uk





# Little Stanion Village Centre

	Apartment	Other Accommodation	Parking
<b>BLOCK A</b>	11no 2 bed	-	16no cars
<b>BLOCK B</b>	19no 2 bed	-	21no cars
<b>BLOCK C</b>	22no 2 bed	110sqm Retail Unit 1 63sqm Retail Unit 2	33no cars
<b>BLOCK D</b>	14no 2 bed	360sqm Retail Unit 3 62sqm Retail Unit 4	21no cars
<b>BLOCK E</b>	-	435sqm Village Hall	19no cars
	<b>66no 2bed</b>	<b>1033sqm</b>	<b>137no cars</b>

