

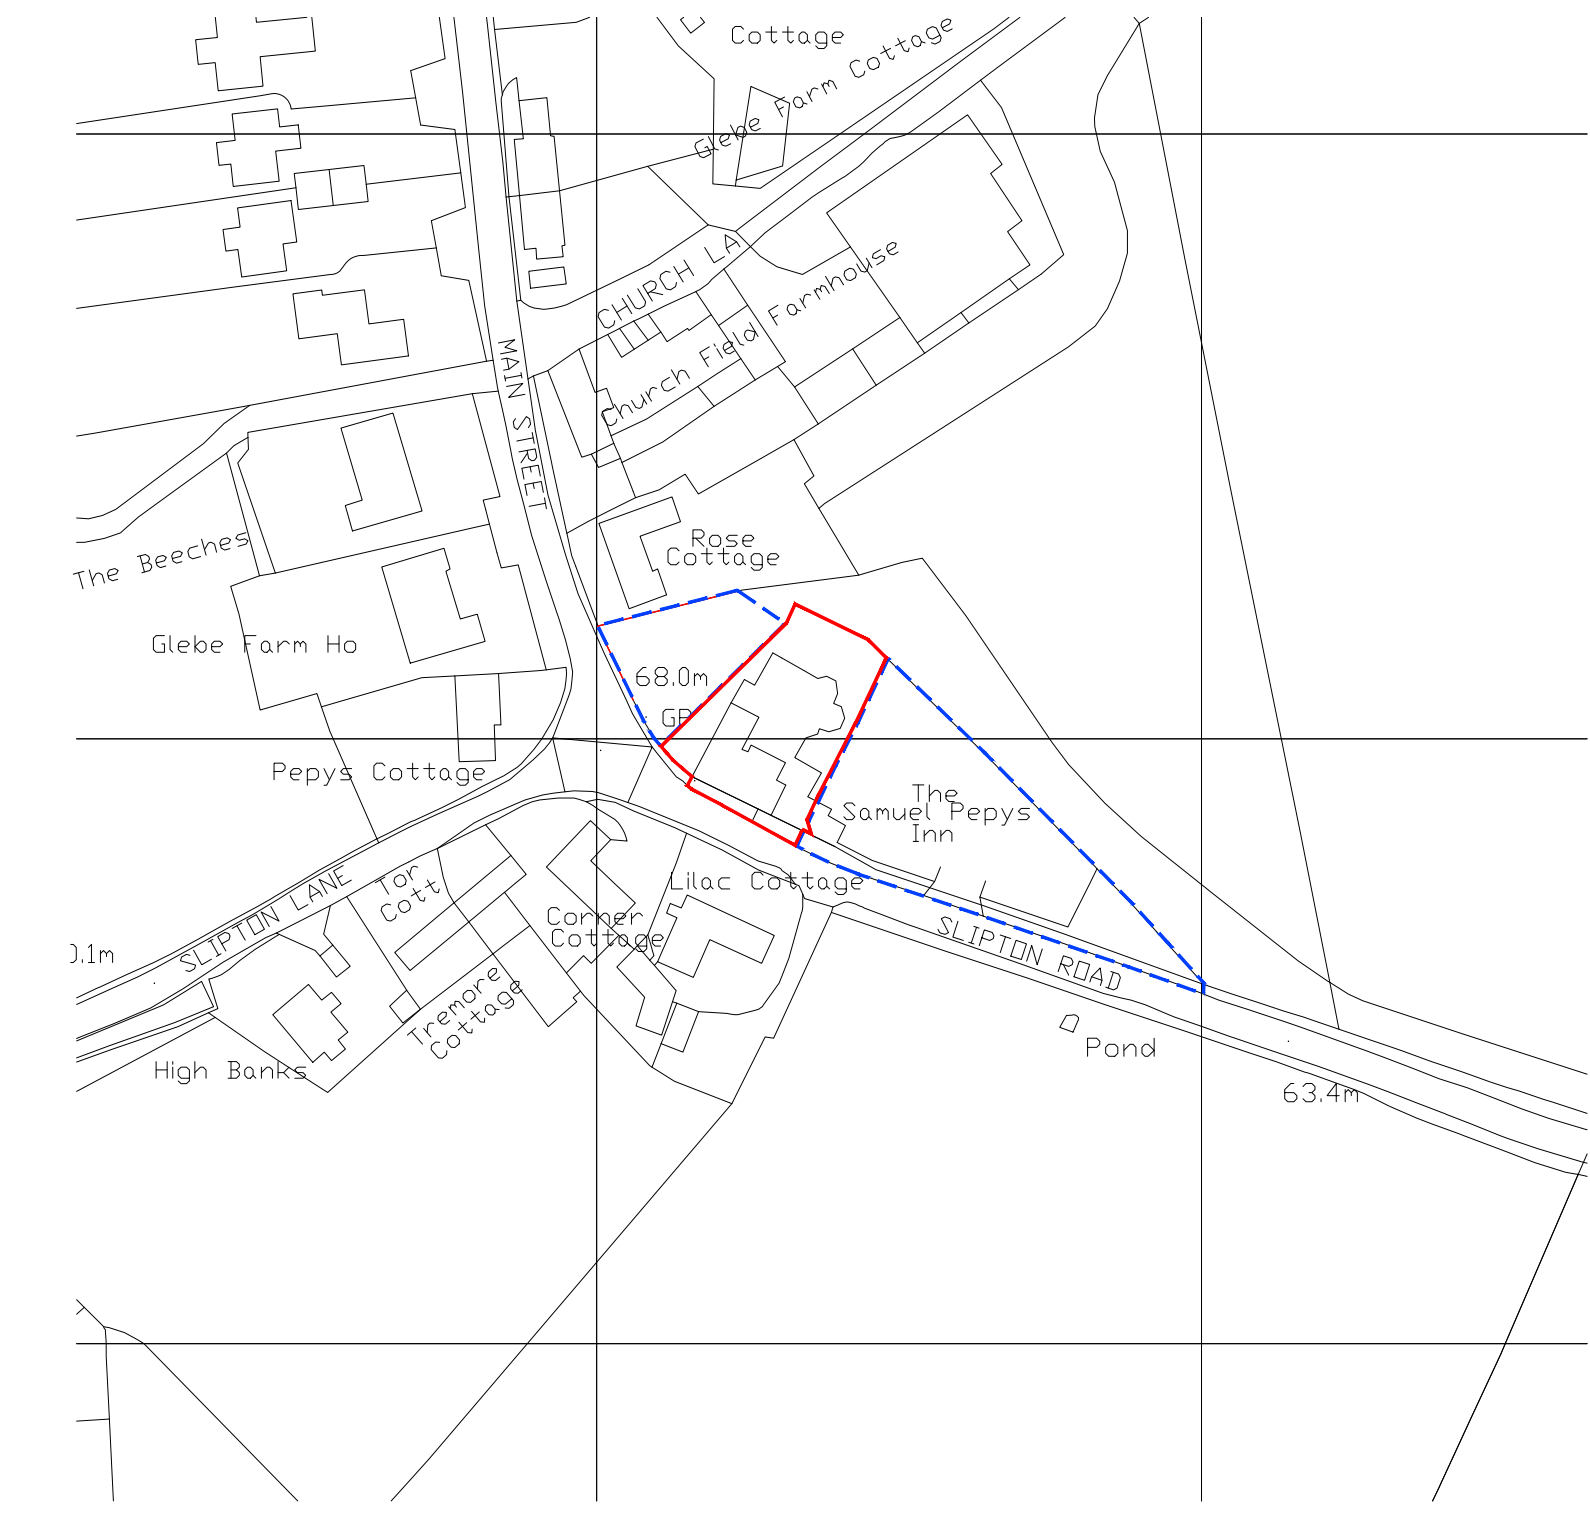


# SITE LAYOUT 1:500

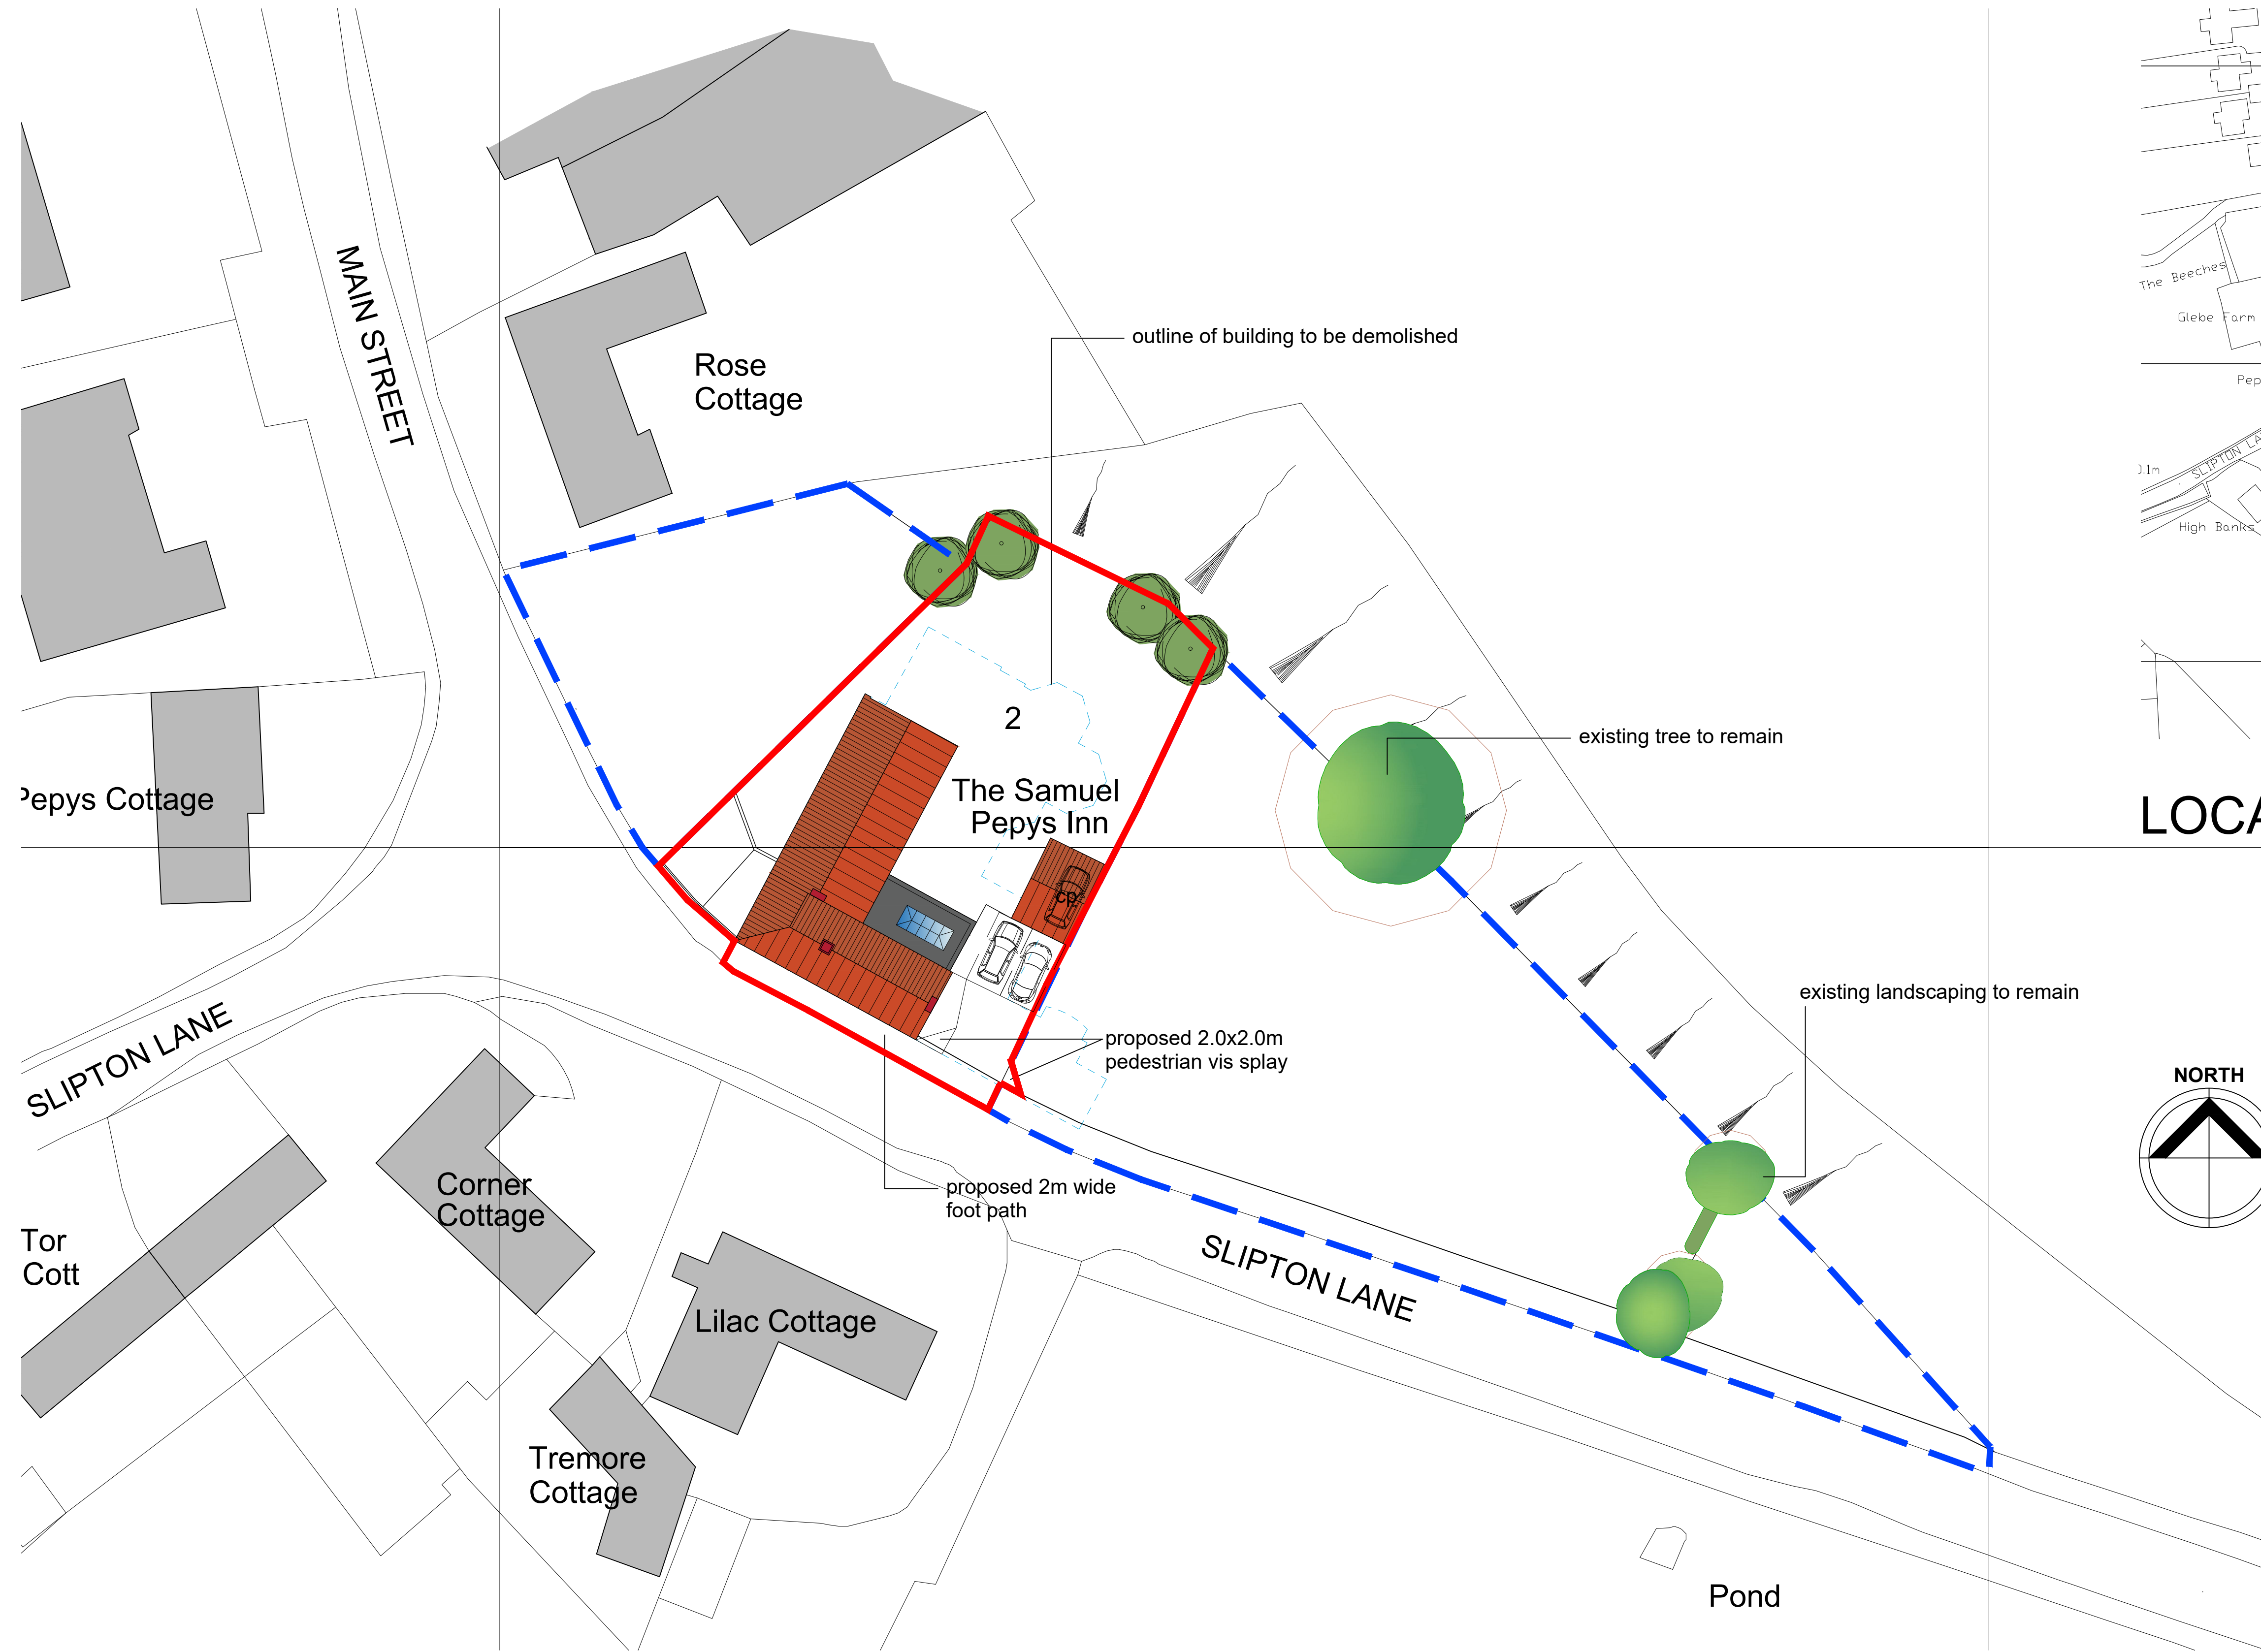

# LOCATION PLAN 1:1250

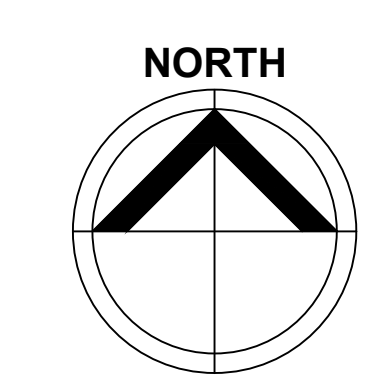


REVISION	DATE	DRAWN	CHECKED	DESCRIPTION	REVISION	DATE	DRAWN	CHECKED	DESCRIPTION
A	04.01.21	BH	--	GENERAL NOTE ADDED RE CROWN COPYRIGHT					
B	26.02.21	BH	--	CAR PARK/PARKING AMENDED					
C	02.03.21	BH	--	BOUNDARY REVERTED					
D	15.04.21	BH	--	RED LINE AROUND VIS SPLAY					

NOTES:  
 ALL DIMENSIONS TO BE CHECKED ON SITE AS WORK COMMENCES AND ANY OMISSIONS OR DISCREPANCIES TO BE REPORTED TO BHD IMMEDIATELY.  
 COPYRIGHT - BOB HARRINGTON DESIGN LTD 2015 ALL RIGHTS RESERVED.  
 NO PART OF THIS DRAWING MAY BE REPRODUCED, ALTERED, STORED IN A RETRIEVAL SYSTEM OR TRANSMITTED IN ANY FORM OR BY ANY MEANS WITHOUT THE PRIOR WRITTEN PERMISSION OF BOB HARRINGTON DESIGN LTD.  
 BOB HARRINGTON DESIGN LTD HEREBY ASSERTS GENERALLY ALL OF ITS RIGHTS UNDER PART 1 CHAPTER IV OF THE COPYRIGHT DESIGN AND PATENTS ACT 1988.  
 Contains Ordnance Survey data (C) Crown copyright (& database right) 2015

For guidance only. Do not scale off this drawing

TO SCALE @ A1

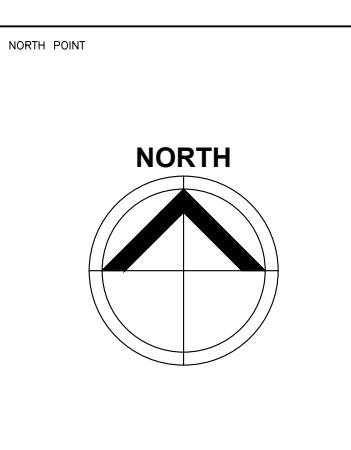

<p>BOB HARRINGTON DESIGN LTD.                  FIRST FLOOR, 12 CHURCH SQUARE                  LEIGHTON BUZZARD, BEDS, LU7 1AE                  Tel: 01525 864770 Email: info@bhd.co.uk                  Website: www.bhd.co.uk</p>	PROJECT: <b>THE SAMUEL PEPYS INN</b> SLIPTON LANE SLIPTON	
	SCALE: 1:250, 1:1250	PROJECT CODE: <b>1928</b>
DRAWING TITLE: <b>PROPOSED DEVELOPMENT SITE LAYOUT &amp; LOCATION PLAN</b>	DRAWN: GQ CHECKED: -- DATE: 25.11.20	DRAWING NUMBER: <b>PL-001.2</b>
DRAWING STATUS: <b>PLANNING</b>	REVISION DATE: 15.04.21 DRAWN: BH CHECKED: --	REVISION: <b>D</b> PAPER SIZE: <b>A1</b>